


1 FLOOR PLAN  
SCALE: 1/4" = 1'-0"

- ABBREVIATIONS**
- LH = LARGE HOLE, LENGTH x LENGTH
  - LC = LINTEL CRACK
  - ME = METAL EMBEDMENT
  - MH = MEDIUM HOLE, 6"x6" UP TO 12"x12"
  - SC = SILL CRACK
  - SH = SMALL HOLE, UP TO 6"x6"
  - SW = SEVERELY WEATHERED
  - UNO = UNLESS NOTED OTHERWISE

- LEGEND**
- = TYPE I (POOR CONDITION)
  - = TYPE II (UNSATISFACTORY CONDITION)
  - = TYPE III (SATISFACTORY CONDITION)
  - = ELEVATION DIRECTION

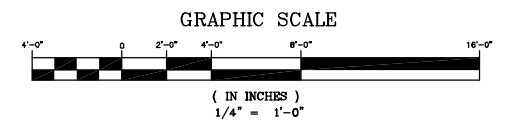

REV.	DESCRIPTION	DR. BY	CKD. BY	APP. BY	DATE
C	ISSUED FOR FINAL REPORT	BJB	CBC	SDH	09/29/04
B	ISSUED FOR FINAL REVIEW	BJB	CBC	SDH	09/13/04
A	FOR CLIENT REVIEW	BJB	CBC	SDH	06/21/04


TOWN OF CAPE ELIZABETH CAPE ELIZABETH, 04107	
GODDARD MANSION CAPE ELIZABETH	
FLOOR PLAN	

**OEST Associates, Inc.**  
 343 Gorham Road · South Portland, ME 04106-2317  
 Tel: (207)761-1770 Fax: (207)774-1246  
 Web: www.oest.com Email: mail@oest.com

SCALE: AS NOTED	PROJECT NO. 360.28.01	DRAWING NO. S-1
DATE: 2004	SHEET 1 OF 11	
DES BY: C. COLBY		
DWN BY: B. BLAKE		
CHK BY: S. HARDING		

PLEASE NOTE: THIS DOCUMENT MAY NOT ACCURATELY REPRESENT THE FINAL DOCUMENT. ONLY AN ENGINEER, ARCHITECT OR SURVEYOR SIGNED, SEALED AND DATED PAPER COPY, PROVIDED BY THIS OFFICE, MAY BE UTILIZED FOR BIDDING OR CONSTRUCTION PURPOSES.

Code: 3602801\_S-1.dwg

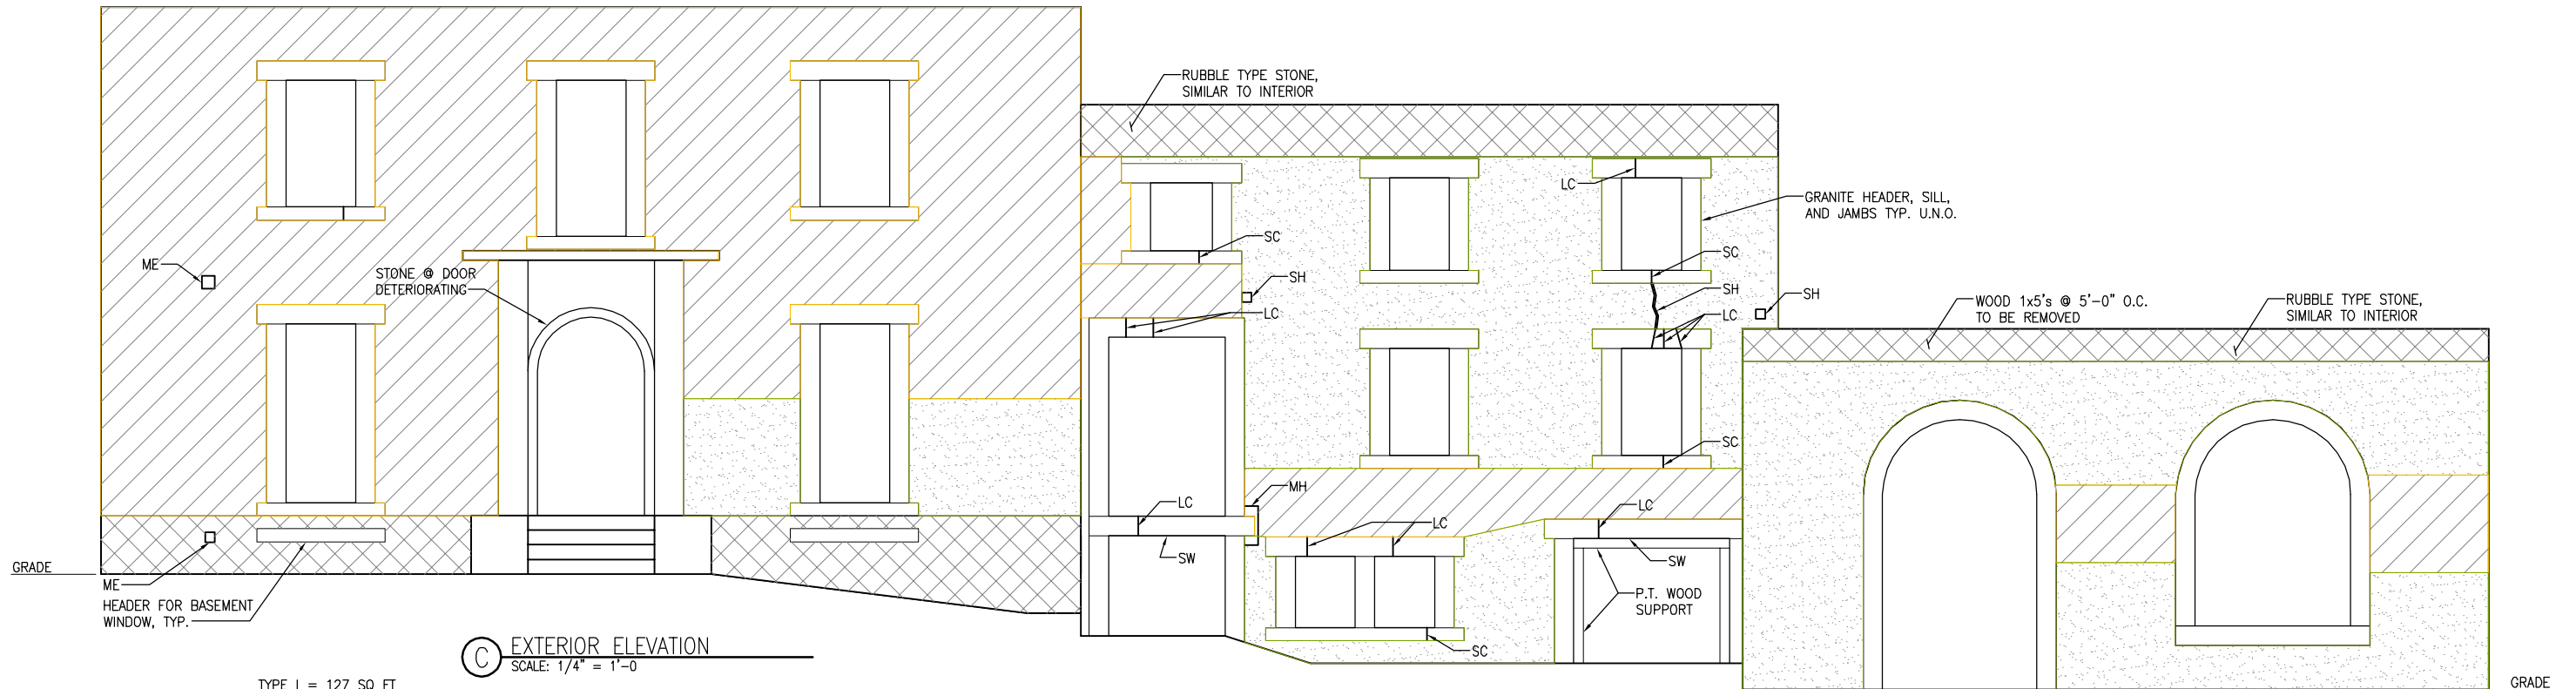

**C** EXTERIOR ELEVATION  
SCALE: 1/4" = 1'-0"

TYPE I = 127 SQ FT  
TYPE II = 818 SQ FT  
TYPE III = 88 SQ FT

**B** EXTERIOR ELEVATION  
SCALE: 1/4" = 1'-0"

TYPE I = 96 SQ FT  
TYPE II = 114 SQ FT  
TYPE III = 338 SQ FT

**A** EXTERIOR ELEVATION  
SCALE: 1/4" = 1'-0"

TYPE I = 64 SQ FT  
TYPE II = 55 SQ FT  
TYPE III = 338 SQ FT



**C** EXTERIOR ELEVATION PHOTO  
SCALE: N.T.S.



**B** EXTERIOR ELEVATION PHOTO  
SCALE: N.T.S.




**A** EXTERIOR ELEVATION PHOTO  
SCALE: N.T.S.

- ABBREVIATIONS**
- LH = LARGE HOLE, LENGTH x LENGTH
  - LC = LINTEL CRACK
  - ME = METAL EMBEDMENT
  - MH = MEDIUM HOLE, 6"x6" UP TO 12"x12"
  - SC = SILL CRACK
  - SH = SMALL HOLE, UP TO 6"x6"
  - SW = SEVERELY WEATHERED

- LEGEND**
- = TYPE I (POOR CONDITION)
  - = TYPE II (UNSATISFACTORY CONDITION)
  - = TYPE III (SATISFACTORY CONDITION)
  - = ELEVATION DIRECTION

**NOTES:**  
1. ALL MASONRY SHOWN IS "EXTERIOR" TYPE CUT STONE U.N.O.

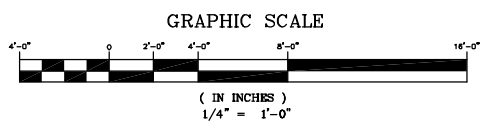


PLEASE NOTE: THIS DOCUMENT MAY NOT ACCURATELY REPRESENT THE FINAL DOCUMENT. ONLY AN ENGINEER, ARCHITECT OR SURVEYOR SIGNED, SEALED AND DATED PAPER COPY, PROVIDED BY THIS OFFICE, MAY BE UTILIZED FOR BIDDING OR CONSTRUCTION PURPOSES.

				TOWN OF CAPE ELIZABETH CAPE ELIZABETH, 04107	
				GODDARD MANSION CAPE ELIZABETH	
				ELEVATIONS	
REV.	DESCRIPTION	DR. BY	CKD. BY	APP. BY	DATE
C	ISSUED FOR FINAL REPORT	BJB	CBC	SDH	09/29/04
B	ISSUED FOR FINAL REVIEW	BJB	CBC	SDH	09/13/04
A	FOR CLIENT REVIEW	BJB	CBC	SDH	06/21/04
SCALE: AS NOTED		PROJECT NO. 360.28.01		DRAWING NO. S-2	
DATE: 2004		DES BY: C. COLBY		SHEET 2 OF 11	
DWN BY: B. BLAKE		CHK BY: S. HARDING		Code: 3607801_S-2.dwg	


**OEST Associates, Inc.**  
343 Gorham Road · South Portland, ME 04106-2317  
Tel: (207)761-1770 Fax: (207)774-1246  
Web: www.oest.com Email: mail@oest.com

engineers  
architects  
surveyors  
construction  
managers

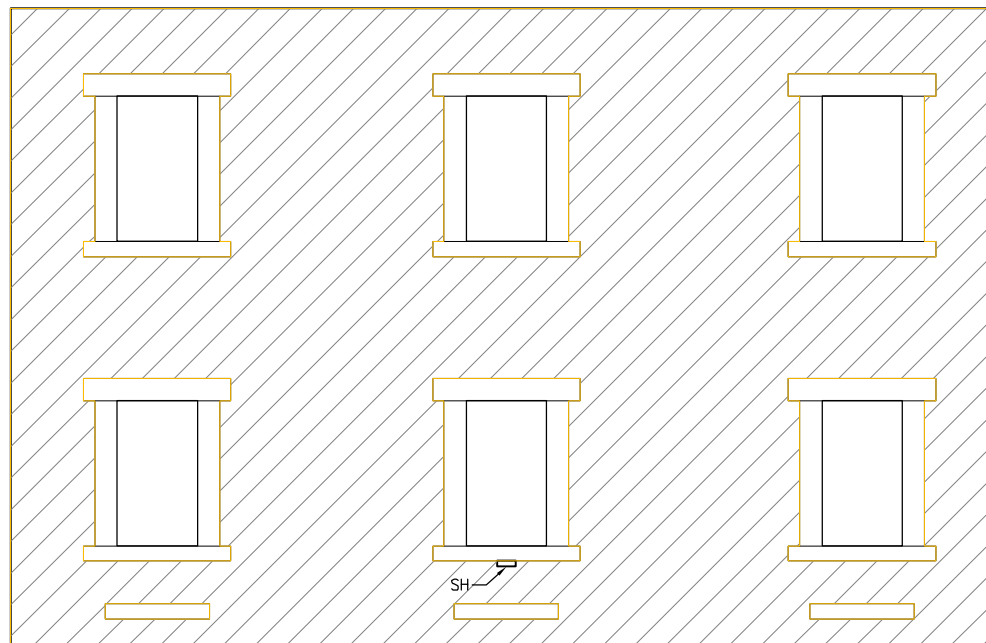


**D** EXTERIOR ELEVATION  
SCALE: 1/4" = 1'-0"

TYPE I = 0 SQ FT  
TYPE II = 952 SQ FT  
TYPE III = 0 SQ FT

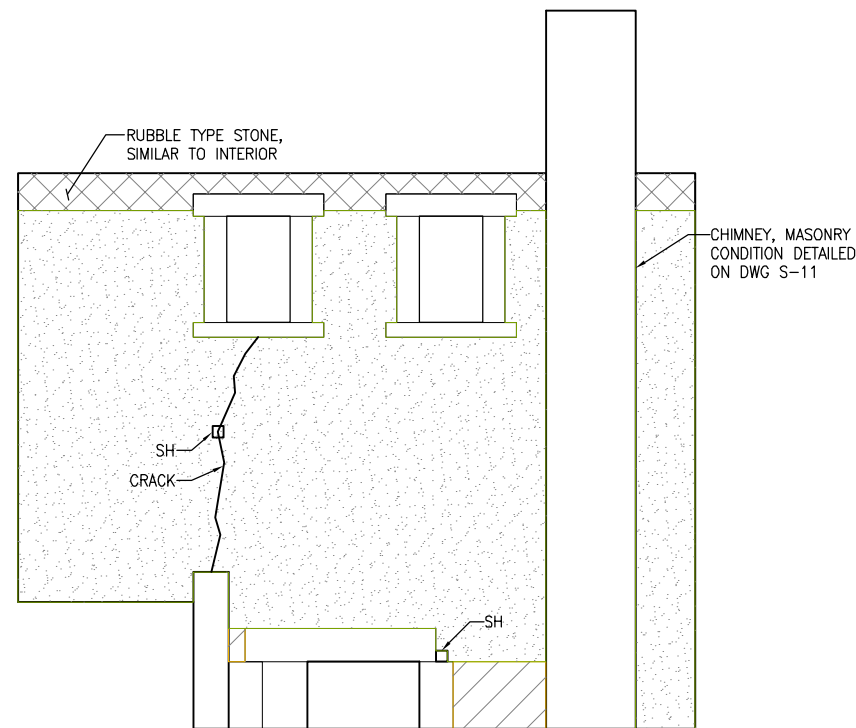


**E** EXTERIOR ELEVATION  
SCALE: 1/4" = 1'-0"

TYPE I = 35 SQ FT  
TYPE II = 14 SQ FT  
TYPE III = 440 SQ FT


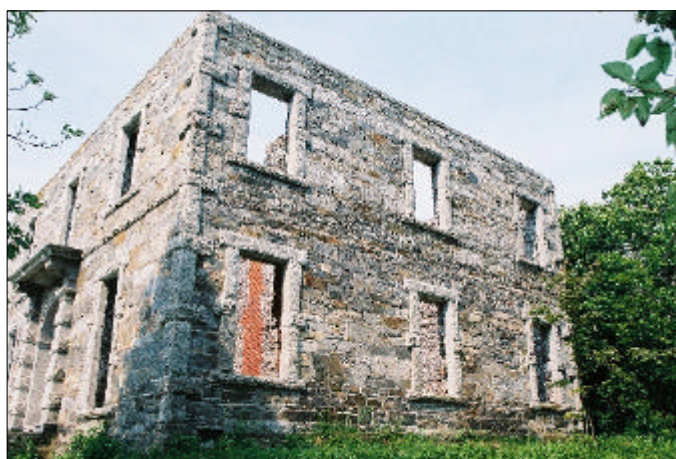


**D** EXTERIOR ELEVATION PHOTO  
SCALE: N.T.S.

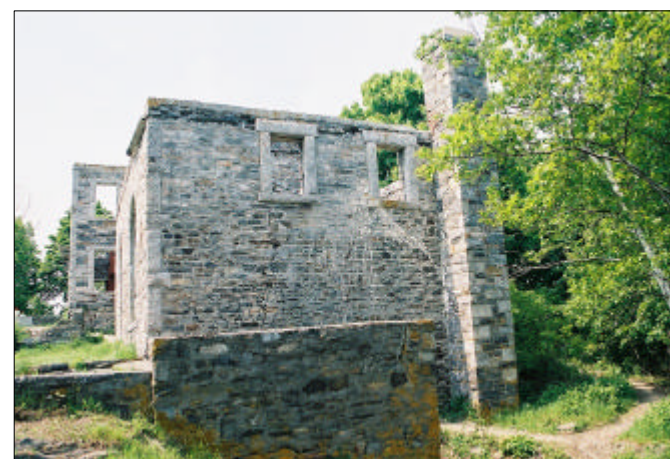

**E** EXTERIOR ELEVATION PHOTO  
SCALE: N.T.S.

NOTES:  
1. ALL MASONRY SHOWN IS "EXTERIOR"  
TYPE CUT STONE U.N.O.

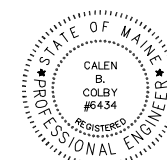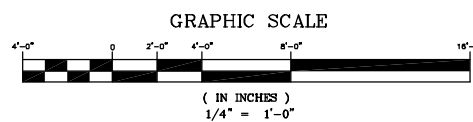


PLEASE NOTE: THIS DOCUMENT MAY NOT ACCURATELY REPRESENT THE FINAL DOCUMENT. ONLY AN ENGINEER, ARCHITECT OR SURVEYOR SIGNED, SEALED AND DATED PAPER COPY, PROVIDED BY THIS OFFICE, MAY BE UTILIZED FOR BIDDING OR CONSTRUCTION PURPOSES.

				TOWN OF CAPE ELIZABETH CAPE ELIZABETH, 04107	
C	ISSUED FOR FINAL REPORT	BJB	CBC	SDH	09/29/04
B	ISSUED FOR FINAL REVIEW	BJB	CBC	SDH	09/13/04
A	FOR CLIENT REVIEW	BJB	CBC	SDH	06/21/04
REV.	DESCRIPTION	DR. BY	CKD. BY	APP. BY	DATE
<b>GODDARD MANSION CAPE ELIZABETH</b>					
<b>ELEVATIONS</b>					
SCALE: AS NOTED		PROJECT NO. 360.28.01		DRAWING NO. <b>S-3</b>	
DATE: 2004		DES BY: C. COLBY		SHEET 3 OF 11	
DWN BY: B. BLAKE		CHK BY: S. HARDING		Code: 3607801_S-3.dwg	

**OEST Associates, Inc.**

343 Gorham Road · South Portland, ME 04106-2317  
Tel: (207)761-1770 Fax: (207)774-1246  
Web: www.oest.com Email: mail@oest.com

engineers  
architects  
surveyors  
construction  
managers

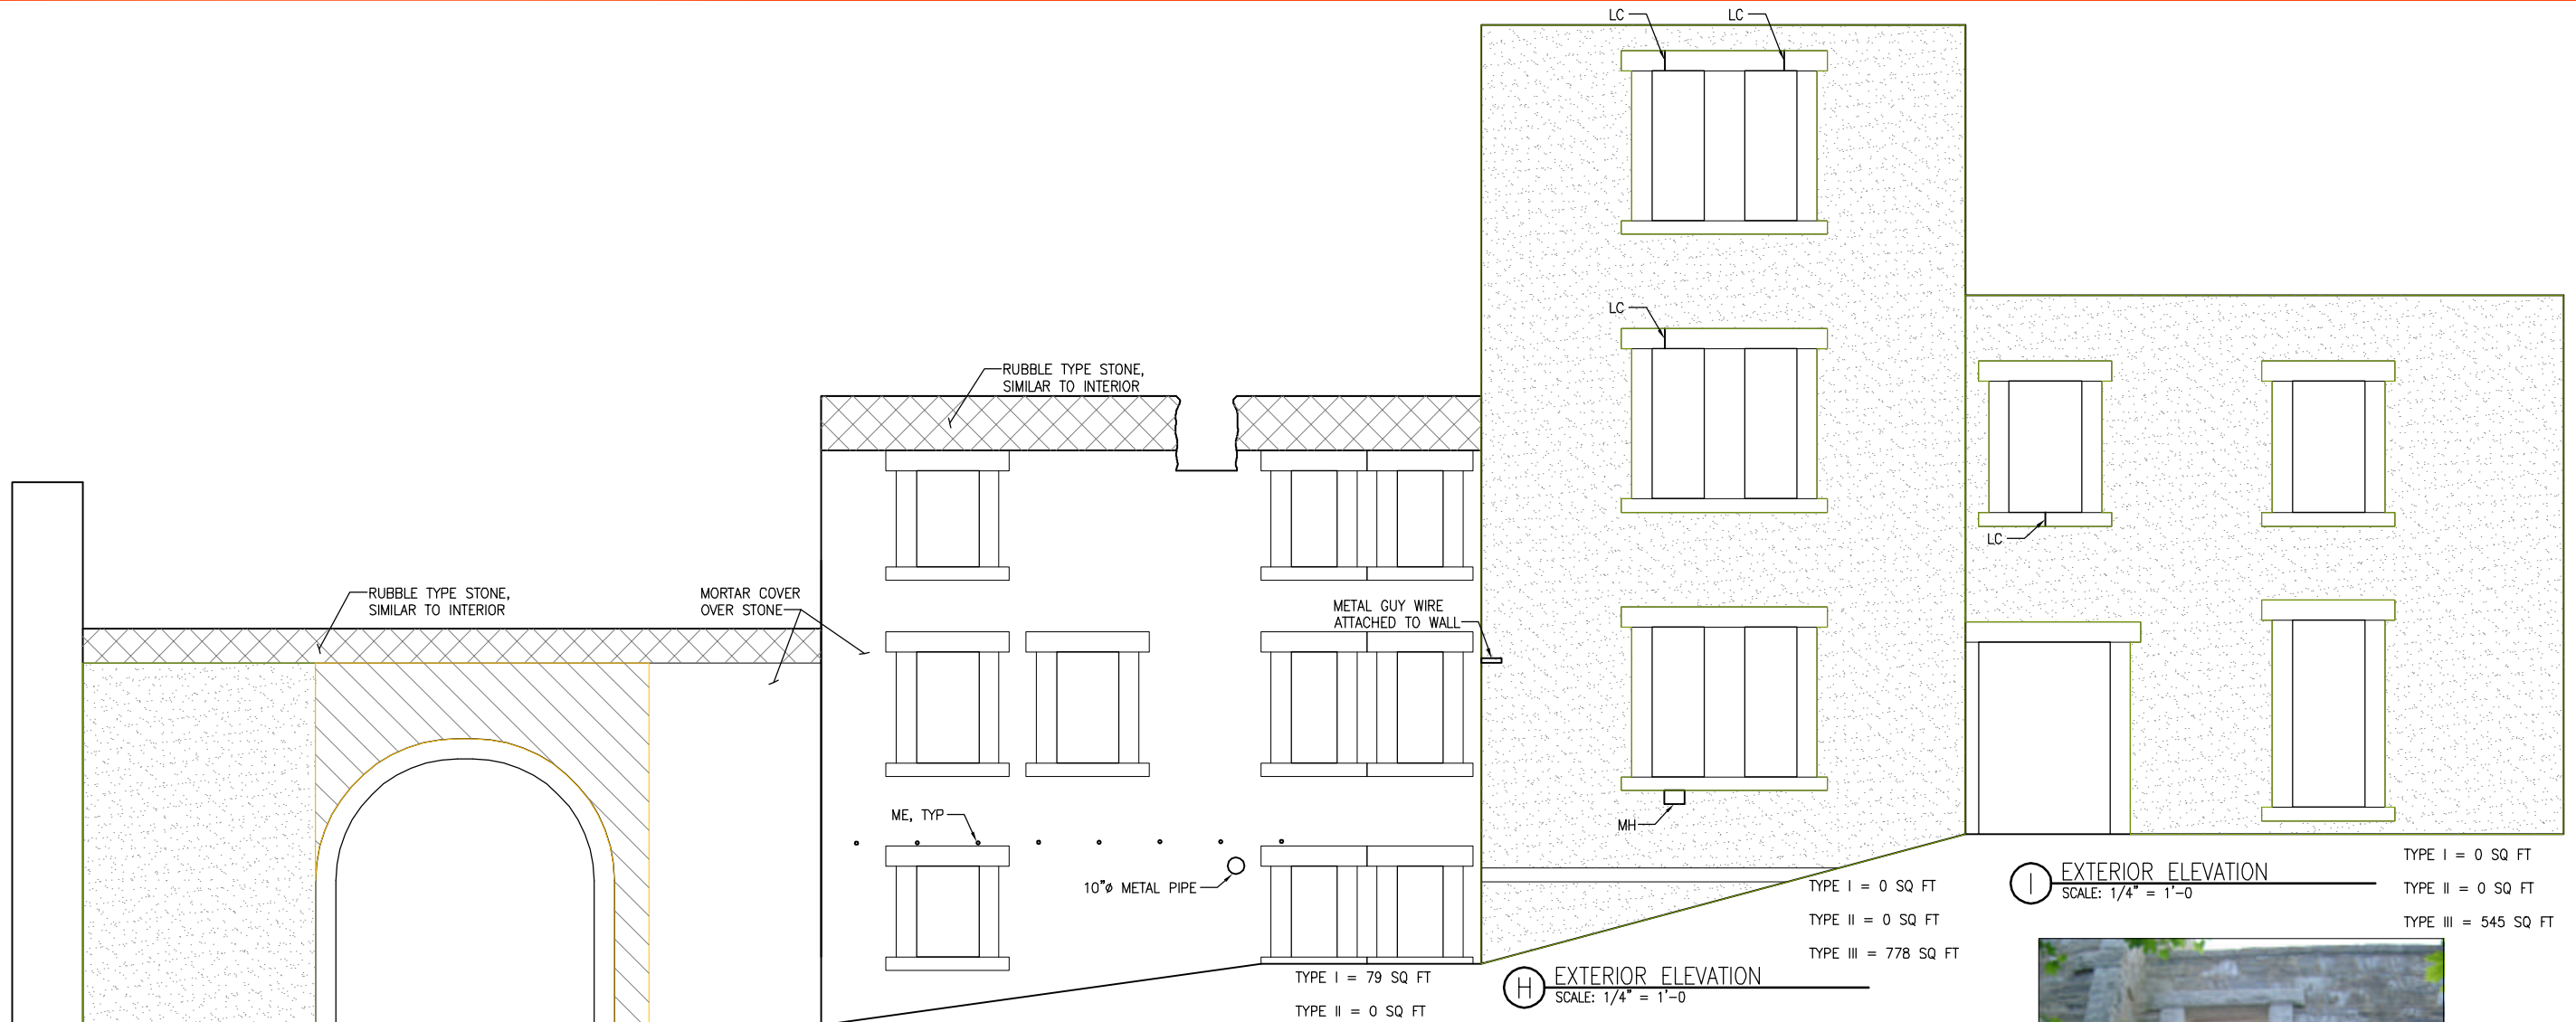

**F** EXTERIOR ELEVATION  
SCALE: 1/4" = 1'-0"

TYPE I = 61 SQ FT  
TYPE II = 107 SQ FT  
TYPE III = 206 SQ FT

**G** EXTERIOR ELEVATION  
SCALE: 1/4" = 1'-0"

**H** EXTERIOR ELEVATION  
SCALE: 1/4" = 1'-0"

TYPE I = 79 SQ FT  
TYPE II = 0 SQ FT  
TYPE III = 0 SQ FT

**I** EXTERIOR ELEVATION  
SCALE: 1/4" = 1'-0"


TYPE I = 0 SQ FT  
TYPE II = 0 SQ FT  
TYPE III = 545 SQ FT




**F** EXTERIOR ELEVATION PHOTO  
SCALE: N.T.S.




**G** EXTERIOR ELEVATION PHOTO  
SCALE: N.T.S.

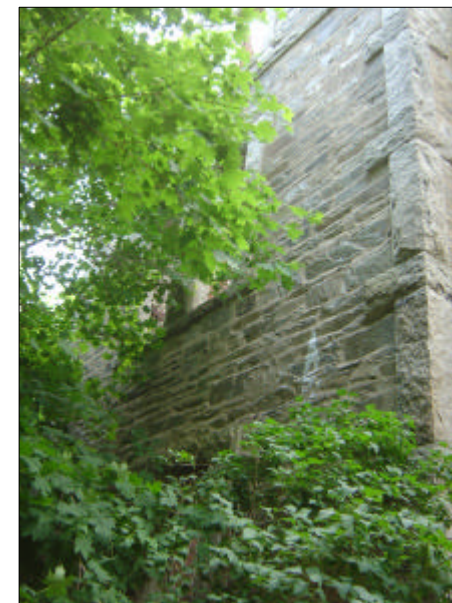

**H** EXTERIOR ELEVATION PHOTO  
SCALE: N.T.S.

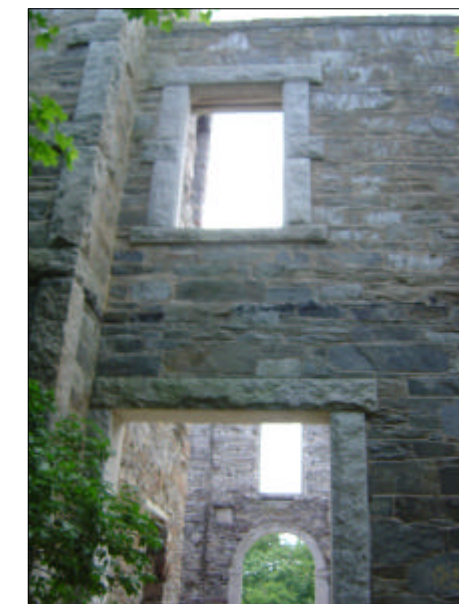


**I** EXTERIOR ELEVATION PHOTO  
SCALE: N.T.S.

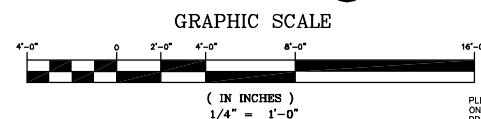

NOTES:  
1. ALL MASONRY SHOWN IS "EXTERIOR"  
TYPE CUT STONE U.N.O.

PLEASE NOTE: THIS DOCUMENT MAY NOT ACCURATELY REPRESENT THE FINAL DOCUMENT.  
ONLY AN ENGINEER, ARCHITECT OR SURVEYOR SIGNED, SEALED AND DATED PAPER COPY,  
PROVIDED BY THIS OFFICE, MAY BE UTILIZED FOR BIDDING OR CONSTRUCTION PURPOSES.

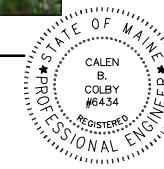


REV.	DESCRIPTION	DR. BY	CHK. BY	APP. BY	DATE
C	ISSUED FOR FINAL REVIEW	BJB	CBC	SDH	09/29/04
B	ISSUED FOR FINAL REVIEW	BJB	CBC	SDH	09/13/04
A	FOR CLIENT REVIEW	BJB	CBC	SDH	06/21/04

TOWN OF CAPE ELIZABETH CAPE ELIZABETH, 04107	
GODDARD MANSION CAPE ELIZABETH	
ELEVATIONS	

**OEST Associates, Inc.**  
343 Gorham Road · South Portland, ME 04106-2317  
Tel: (207)761-1770 Fax: (207)774-1246  
Web: www.oest.com Email: mail@oest.com

SCALE: AS NOTED	PROJECT NO. 360.28.01	DRAWING NO. S-4
DATE: 2004	SHEET 4 OF 11	
DES BY: C. COLBY		
DWN BY: B. BLAKE		
CHK BY: S. HARDING		

Code: 3602801\_S-4.dwg

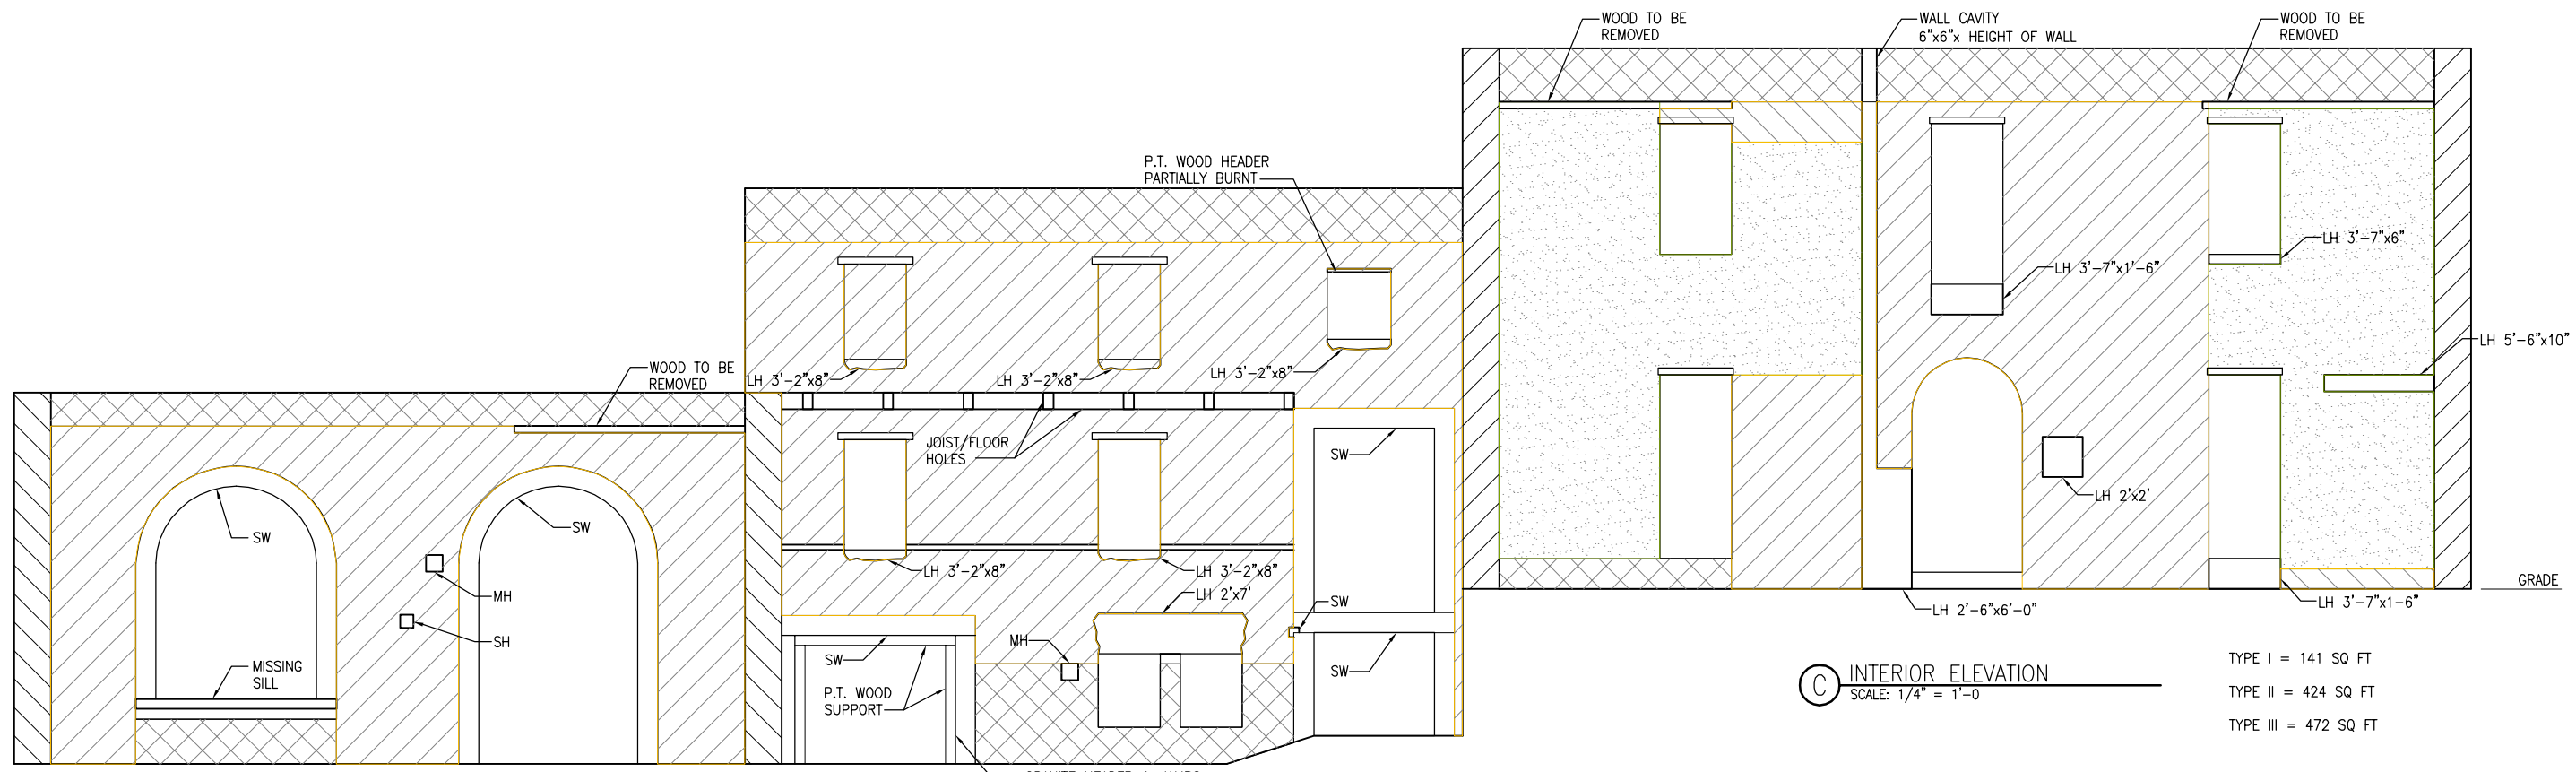

**A** INTERIOR ELEVATION  
SCALE: 1/4" = 1'-0"

TYPE I = 80 SQ FT  
TYPE II = 305 SQ FT  
TYPE III = 0 SQ FT

**B** INTERIOR ELEVATION  
SCALE: 1/4" = 1'-0"

TYPE I = 153 SQ FT  
TYPE II = 503 SQ FT  
TYPE III = 0 SQ FT

**C** INTERIOR ELEVATION  
SCALE: 1/4" = 1'-0"

TYPE I = 141 SQ FT  
TYPE II = 424 SQ FT  
TYPE III = 472 SQ FT



**A** INTERIOR ELEVATION PHOTO  
SCALE: N.T.S.




**B** INTERIOR ELEVATION PHOTO  
SCALE: N.T.S.



**C** INTERIOR ELEVATION PHOTO  
SCALE: N.T.S.


NOTES:  
1. ALL MASONRY SHOWN IS "INTERIOR" TYPE CUT STONE U.N.O.  
2. ALL HEADERS ARE P.T. WOOD U.N.O.

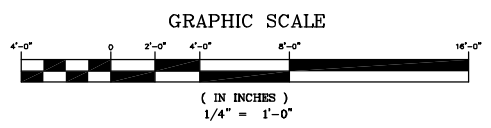


PLEASE NOTE: THIS DOCUMENT MAY NOT ACCURATELY REPRESENT THE FINAL DOCUMENT. ONLY AN ENGINEER, ARCHITECT OR SURVEYOR SIGNED, SEALED AND DATED PAPER COPY, PROVIDED BY THIS OFFICE, MAY BE UTILIZED FOR BIDDING OR CONSTRUCTION PURPOSES.

				TOWN OF CAPE ELIZABETH CAPE ELIZABETH, 04107	
				GODDARD MANSION CAPE ELIZABETH	
				ELEVATIONS	
REV.	DESCRIPTION	DR. BY	CKD. BY	APP. BY	DATE
C	ISSUED FOR FINAL REPORT	BJB	CBC	SDH	09/29/04
B	ISSUED FOR FINAL REVIEW	BJB	CBC	SDH	09/13/04
A	FOR CLIENT REVIEW	BJB	CBC	SDH	06/21/04
OEST Associates, Inc.		engineers architects surveyors construction managers		SCALE: AS NOTED	PROJECT NO. 360.28.01
343 Gorham Road · South Portland, ME 04106-2317		Tel: (207)761-1770 Fax: (207)774-1246		DATE: 2004	DRAWING NO. S-5
Web: www.oest.com		Email: mail@oest.com		DES BY: C. COLBY	SHEET 5 OF 11
				DWN BY: B. BLAKE	CHK BY: S. HARDING

Code: 3602801\_S-5.dwg

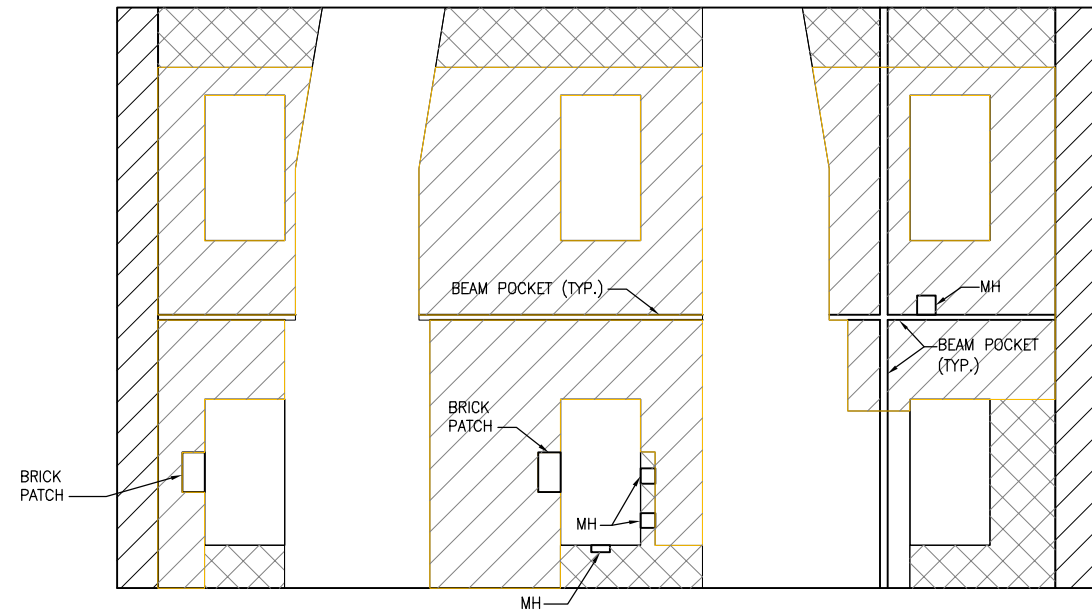

**D** INTERIOR ELEVATION  
 SCALE: 1/4" = 1'-0"  
 TYPE I = 133 SQ FT  
 TYPE II = 430 SQ FT  
 TYPE III = 0 SQ FT

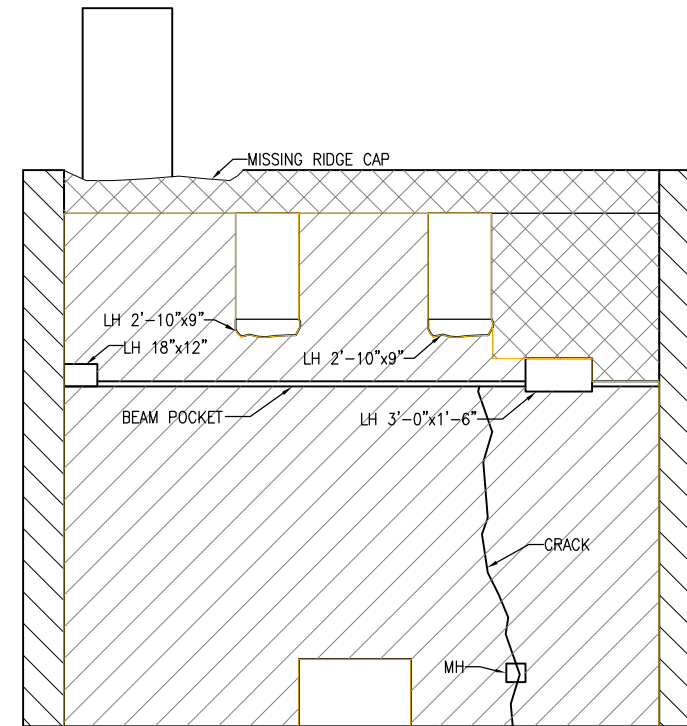

**E** INTERIOR ELEVATION  
 SCALE: 1/4" = 1'-0"  
 TYPE I = 100 SQ FT  
 TYPE II = 512 SQ FT  
 TYPE III = 0 SQ FT





**D** INTERIOR ELEVATION PHOTO  
 SCALE: N.T.S.



**E** INTERIOR ELEVATION PHOTO  
 SCALE: N.T.S.

- NOTES:  
 1. ALL MASONRY SHOWN IS "INTERIOR"  
 TYPE CUT STONE U.N.O.  
 2. ALL HEADERS ARE P.T. WOOD U.N.O.

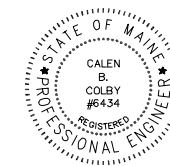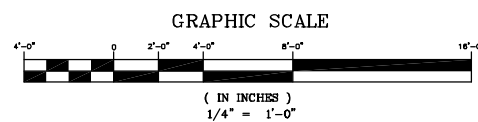


PLEASE NOTE: THIS DOCUMENT MAY NOT ACCURATELY REPRESENT THE FINAL DOCUMENT. ONLY AN ENGINEER, ARCHITECT OR SURVEYOR SIGNED, SEALED AND DATED PAPER COPY, PROVIDED BY THIS OFFICE, MAY BE UTILIZED FOR BIDDING OR CONSTRUCTION PURPOSES.

				TOWN OF CAPE ELIZABETH CAPE ELIZABETH, 04107		
C ISSUED FOR FINAL REPORT				BJB	CBC SDH 09/29/04	
B ISSUED FOR FINAL REVIEW				BJB	CBC SDH 09/13/04	
A FOR CLIENT REVIEW				BJB	CBC SDH 06/21/04	
REV.	DESCRIPTION	DR. BY	CKD. BY	APP. BY	DATE	
<b>ELEVATIONS</b>						
SCALE: AS NOTED		PROJECT NO.	DRAWING NO.			
DATE: 2004		360.28.01	<b>S-6</b>			
DES BY: C. COLBY		SHEET				OF
DWN BY: B. BLAKE		6				11
CHK BY: S. HARDING		Code: 3607801_S-6.dwg				

**OEST Associates, Inc.**  
 343 Gorham Road · South Portland, ME 04106-2317  
 Tel: (207)761-1770 Fax: (207)774-1246  
 Web: www.oest.com Email: mail@oest.com

engineers  
 architects  
 surveyors  
 construction  
 managers

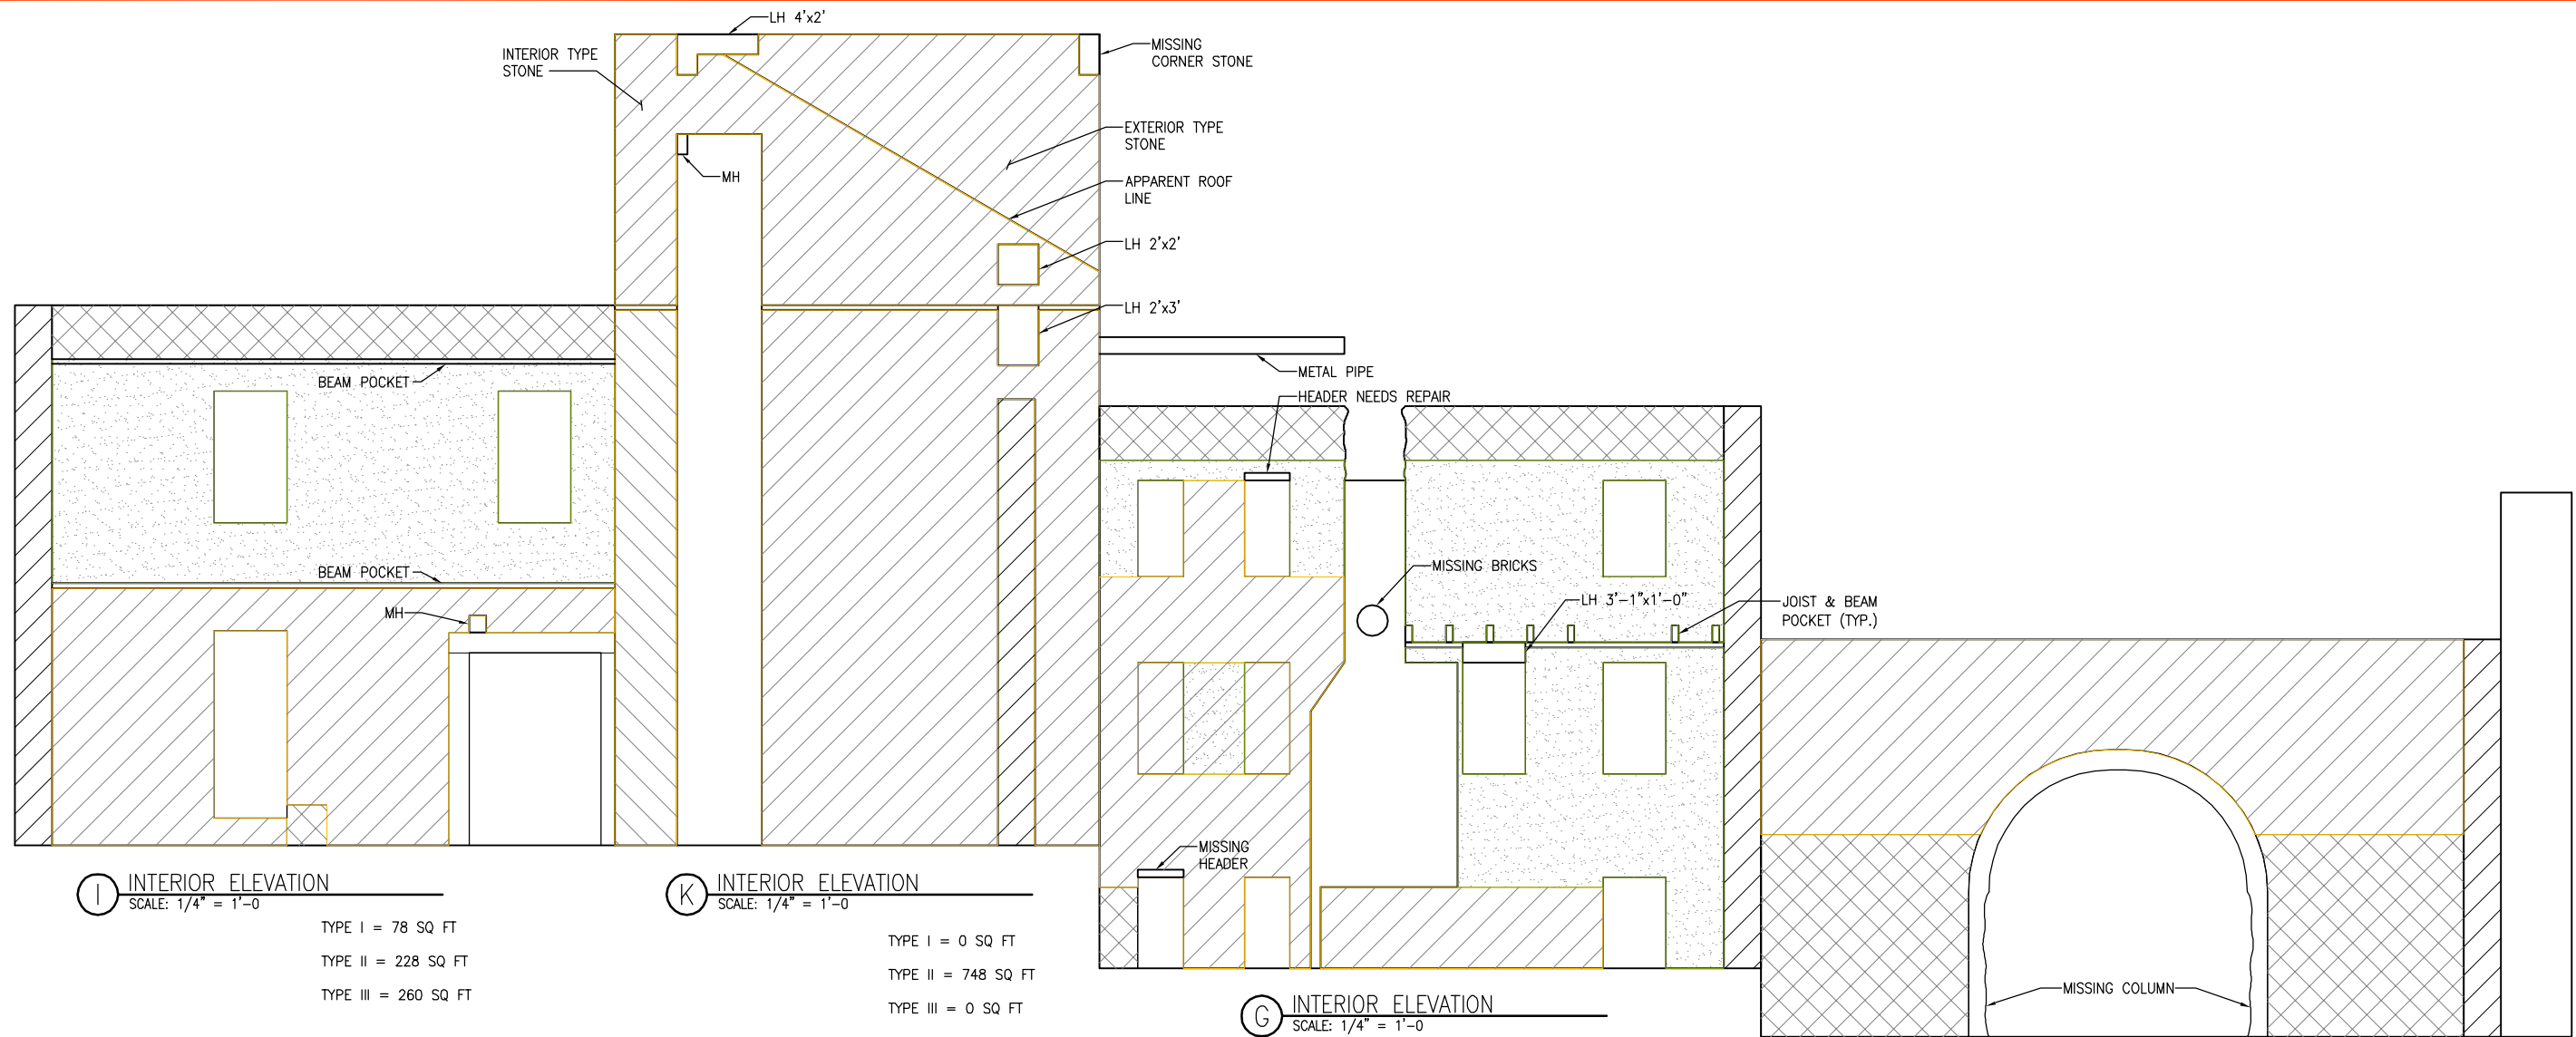

**I** INTERIOR ELEVATION  
SCALE: 1/4" = 1'-0"

TYPE I = 78 SQ FT  
TYPE II = 228 SQ FT  
TYPE III = 260 SQ FT

**K** INTERIOR ELEVATION  
SCALE: 1/4" = 1'-0"

TYPE I = 0 SQ FT  
TYPE II = 748 SQ FT  
TYPE III = 0 SQ FT

**G** INTERIOR ELEVATION  
SCALE: 1/4" = 1'-0"


TYPE I = 82 SQ FT  
TYPE II = 211 SQ FT  
TYPE III = 306 SQ FT

**F** INTERIOR ELEVATION  
SCALE: 1/4" = 1'-0"


TYPE I = 200 SQ FT  
TYPE II = 291 SQ FT  
TYPE III = 0 SQ FT



**I** INTERIOR ELEVATION  
SCALE: N.T.S.

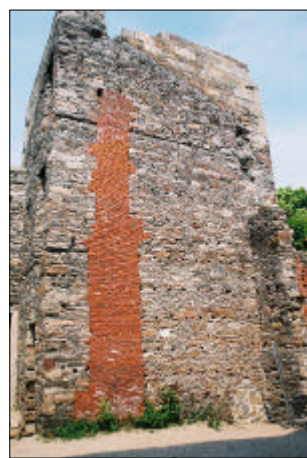


**K** INTERIOR ELEVATION  
SCALE: N.T.S.

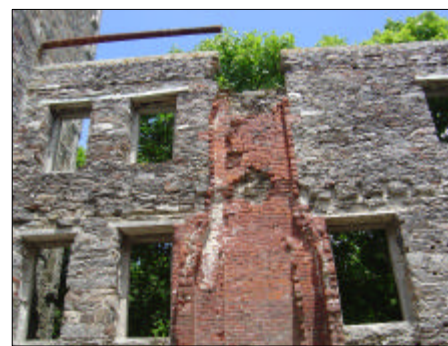

**G** INTERIOR ELEVATION  
SCALE: N.T.S.



**F** INTERIOR ELEVATION  
SCALE: N.T.S.

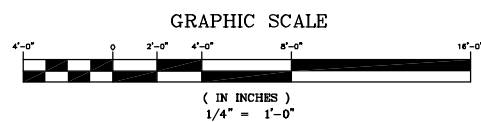


NOTES:  
1. ALL MASONRY SHOWN IS "INTERIOR" TYPE CUT STONE U.N.O.  
2. ALL HEADERS ARE P.T. WOOD U.N.O.




				TOWN OF CAPE ELIZABETH CAPE ELIZABETH, 04107	
				GODDARD MANSION CAPE ELIZABETH	
				ELEVATIONS	
REV.	DESCRIPTION	DR. BY	CHK. BY	APP. BY	DATE
C	ISSUED FOR FINAL REPORT	BJB	CBC	SDH	09/29/04
B	ISSUED FOR FINAL REVIEW	BJB	CBC	SDH	09/13/04
A	FOR CLIENT REVIEW	BJB	CBC	SDH	06/21/04
OEST Associates, Inc.		engineers architects surveyors construction managers		SCALE: AS NOTED DATE: 2004 DES BY: C. COLBY DWN BY: B. BLAKE CHK BY: S. HARDING	
343 Gorham Road · South Portland, ME 04106-2317 Tel: (207)761-1770 Web: www.oest.com		Fax: (207)774-1246 Email: mail@oest.com		PROJECT NO. 360.28.01	DRAWING NO. S-7
				SHEET 7 OF 11	Code: 3607801_S-7.dwg

PLEASE NOTE: THIS DOCUMENT MAY NOT ACCURATELY REPRESENT THE FINAL DOCUMENT. ONLY AN ENGINEER, ARCHITECT OR SURVEYOR SIGNED, SEALED AND DATED PAPER COPY, PROVIDED BY THIS OFFICE, MAY BE UTILIZED FOR BIDDING OR CONSTRUCTION PURPOSES.

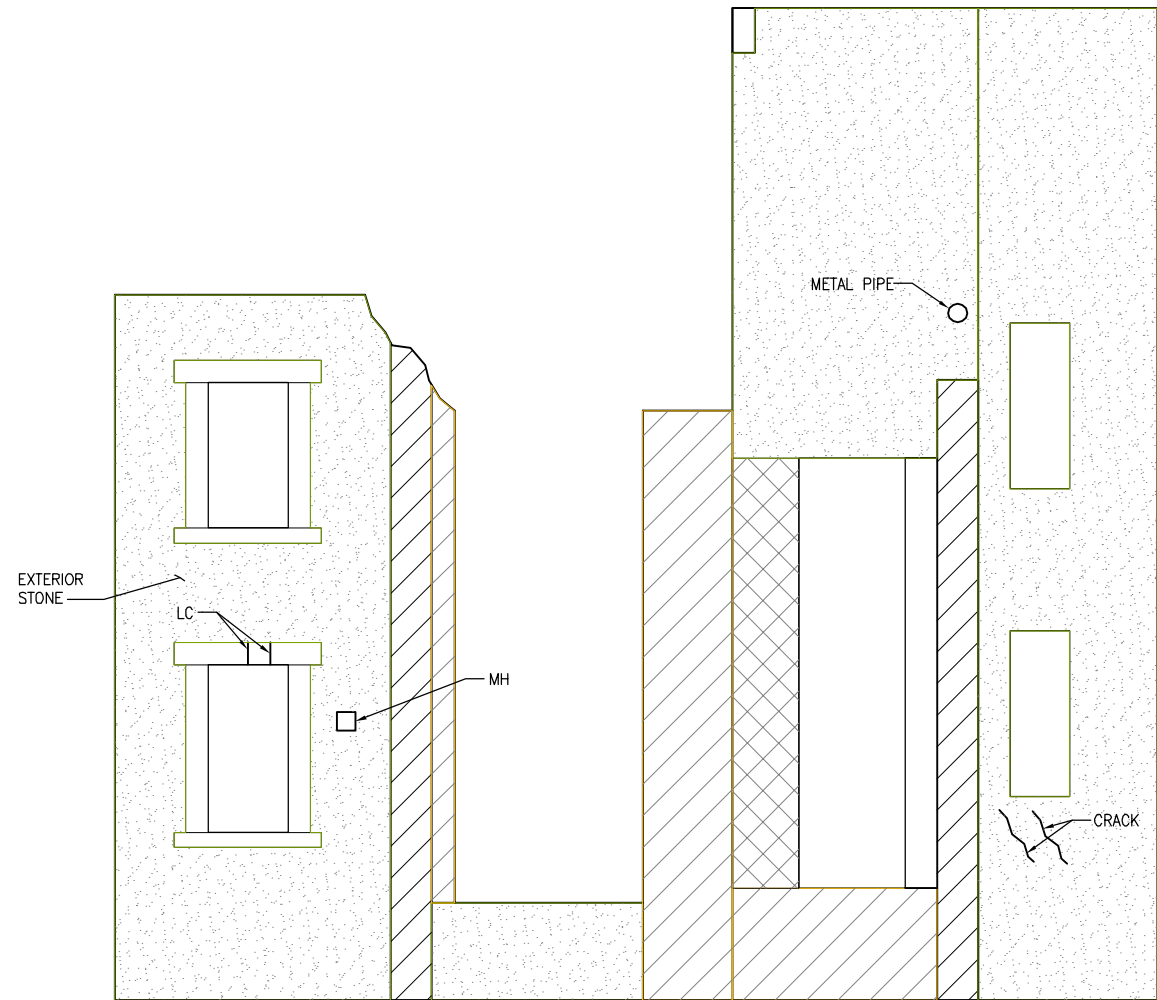

**M** INTERIOR ELEVATION  
SCALE: 1/4" = 1'-0"

TYPE I = 58 SQ FT  
TYPE II = 174 SQ FT  
TYPE III = 856 SQ FT

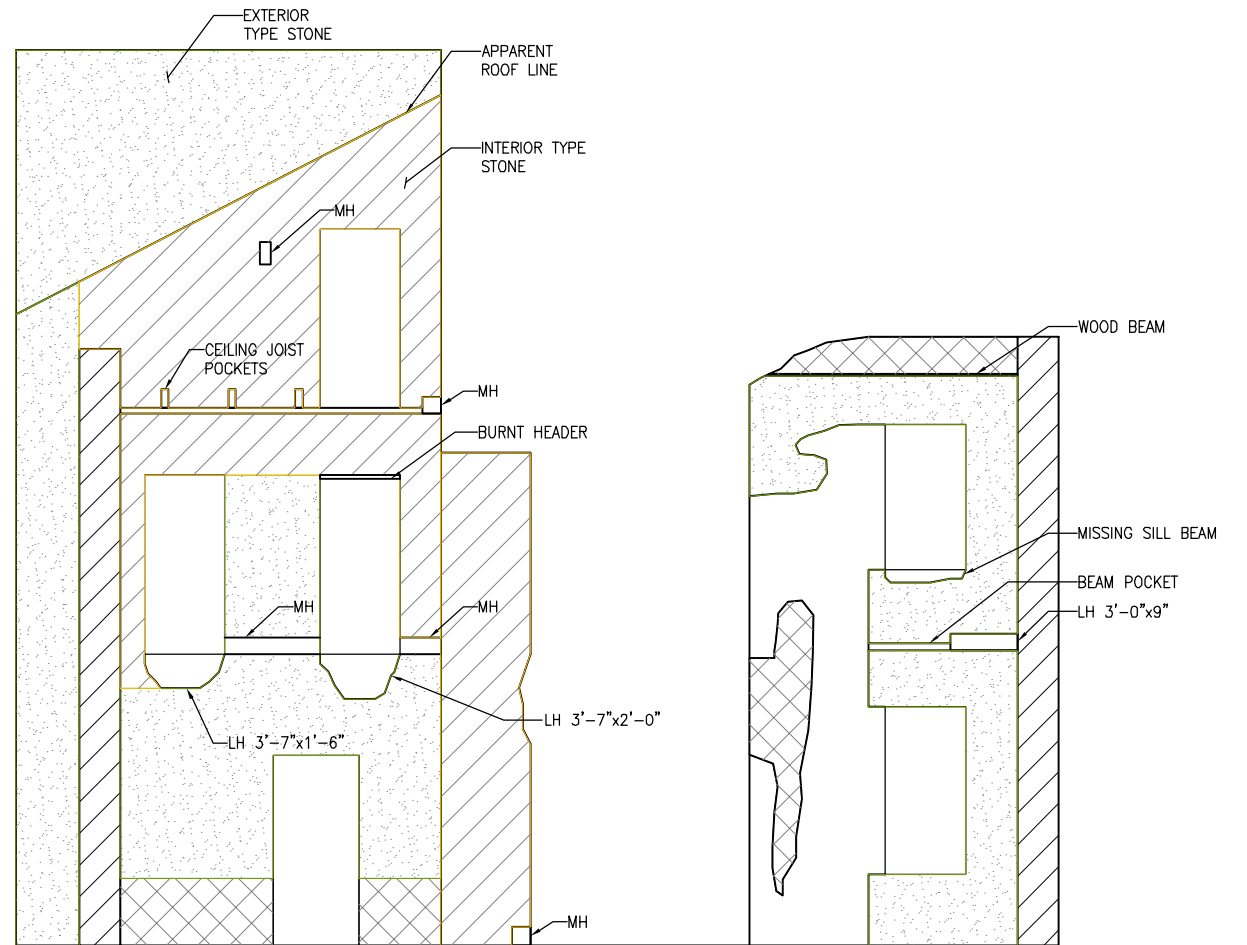

**J** INTERIOR ELEVATION  
SCALE: 1/4" = 1'-0"

TYPE I = 32 SQ FT  
TYPE II = 273 SQ FT  
TYPE III = 358 SQ FT

**L** INTERIOR ELEVATION  
SCALE: 1/4" = 1'-0"


TYPE I = 38 SQ FT  
TYPE II = 0 SQ FT  
TYPE III = 124 SQ FT




**M** INTERIOR ELEVATION PHOTOS  
SCALE: N.T.S.



**J L** INTERIOR ELEVATION PHOTOS  
SCALE: N.T.S.

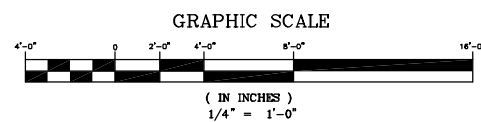

NOTES:  
1. ALL MASONRY SHOWN IS "INTERIOR" TYPE CUT STONE U.N.O.  
2. ALL HEADERS ARE P.T. WOOD U.N.O.

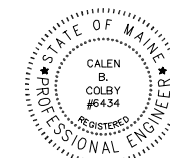

REV.	DESCRIPTION	DR. BY	CKD. BY	APP. BY	DATE
C	ISSUED FOR FINAL REPORT	BJB	CBC	SDH	09/29/04
B	ISSUED FOR FINAL REVIEW	BJB	CBC	SDH	09/13/04
A	FOR CLIENT REVIEW	BJB	CBC	SDH	06/21/04

TOWN OF CAPE ELIZABETH  
CAPE ELIZABETH, 04107

GODDARD MANSION  
CAPE ELIZABETH

ELEVATIONS

**OEST Associates, Inc.**  
343 Gorham Road · South Portland, ME 04106-2317  
Tel: (207)761-1770 Fax: (207)774-1246  
Web: www.oest.com Email: mail@oest.com


engineers  
architects  
surveyors  
construction  
managers

SCALE: AS NOTED	PROJECT NO. 360.28.01	DRAWING NO. S-8
DATE: 2004	SHEET 8 OF 11	
DES BY: C. COLBY		
DWN BY: B. BLAKE		
CHK BY: S. HARDING		

PLEASE NOTE: THIS DOCUMENT MAY NOT ACCURATELY REPRESENT THE FINAL DOCUMENT. ONLY AN ENGINEER, ARCHITECT OR SURVEYOR SIGNED, SEALED AND DATED PAPER COPY, PROVIDED BY THIS OFFICE, MAY BE UTILIZED FOR BIDDING OR CONSTRUCTION PURPOSES.

Code: 3602801\_S-8.dwg



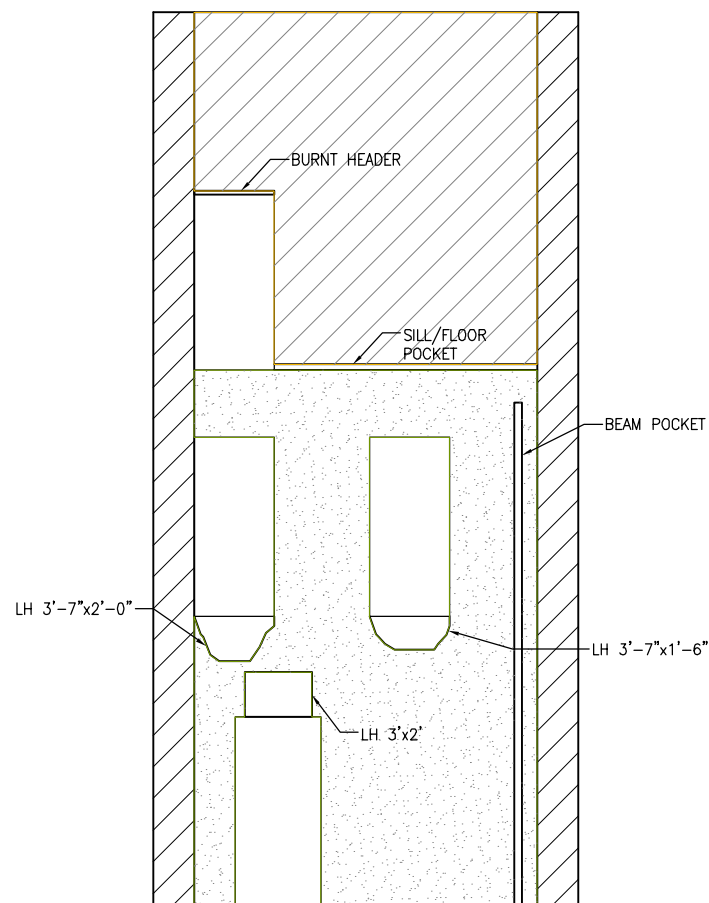


**(N) INTERIOR ELEVATION**  
SCALE: 1/4" = 1'-0"

TYPE I = 0 SQ FT  
TYPE II = 214 SQ FT  
TYPE III = 262 SQ FT




**(N) INTERIOR ELEVATION PHOTO**  
SCALE: N.T.S.

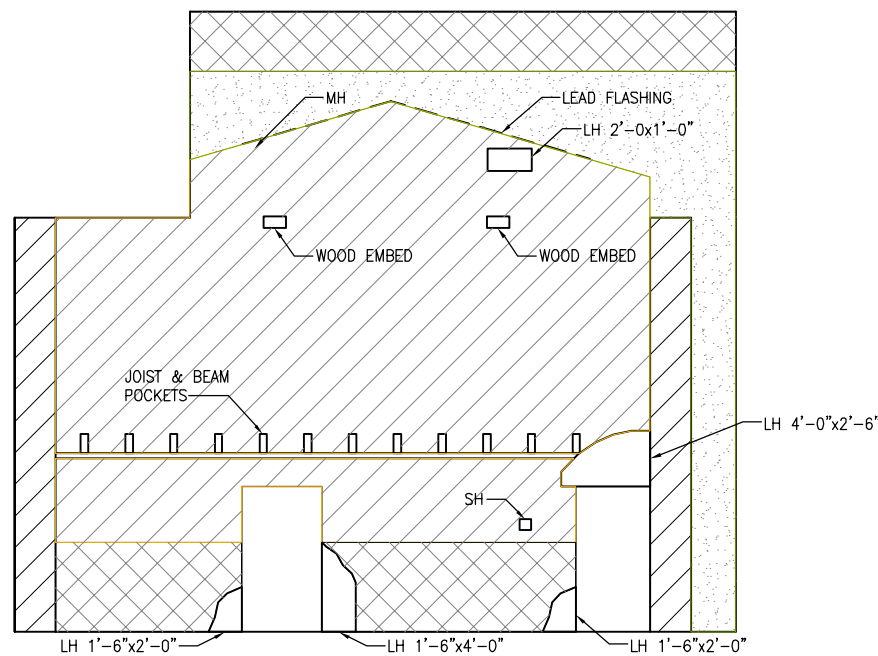


**(S) NORTH INTERIOR ELEVATION**  
SCALE: 1/4" = 1'-0"

TYPE I = 135 SQ FT  
TYPE II = 431 SQ FT  
TYPE III = 121 SQ FT

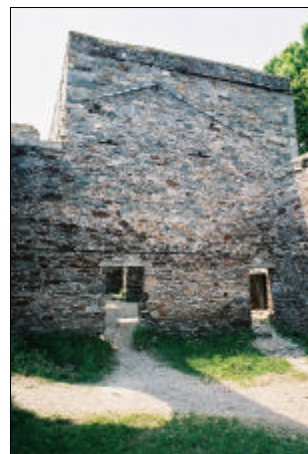


**(S) INTERIOR ELEVATION PHOTO**  
SCALE: N.T.S.

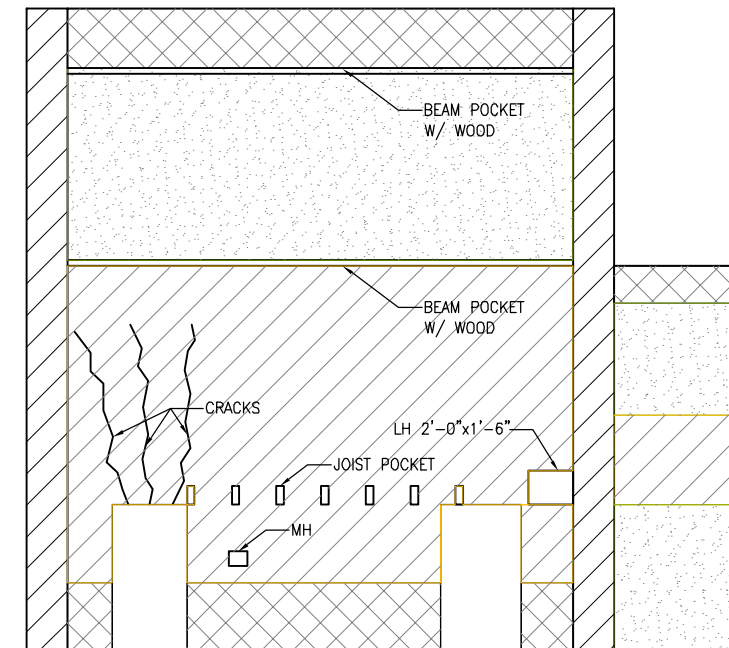


**(Z) SOUTH INTERIOR ELEVATION**  
SCALE: 1/4" = 1'-0"


TYPE I = 117 SQ FT  
TYPE II = 316 SQ FT  
TYPE III = 263 SQ FT

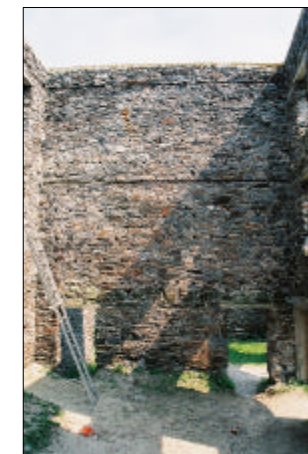

**(Z) INTERIOR ELEVATION PHOTO**  
SCALE: N.T.S.

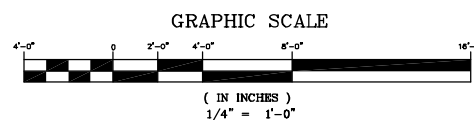


**NOTES:**  
1. ALL MASONRY SHOWN IS "INTERIOR" TYPE CUT STONE U.N.O.  
2. ALL HEADERS ARE P.T. WOOD U.N.O.

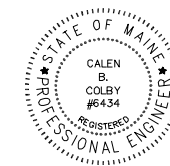


				TOWN OF CAPE ELIZABETH CAPE ELIZABETH, 04107		
C	ISSUED FOR FINAL REPORT	BJB	CBC	SDH	09/29/04	
B	ISSUED FOR FINAL REVIEW	BJB	CBC	SDH	09/13/04	
A	FOR CLIENT REVIEW	BJB	CBC	SDH	06/21/04	
REV.	DESCRIPTION	DR. BY	CKD. BY	APP. BY	DATE	
<b>ELEVATIONS</b>						
SCALE: AS NOTED		PROJECT NO.	DRAWING NO.			
DATE: 2004		360.28.01	<b>S-9</b>			
DES BY: C. COLBY		SHEET				OF
DWN BY: B. BLAKE		9				11
CHK BY: S. HARDING						
<b>OEST Associates, Inc.</b> •engineers 343 Gorham Road • South Portland, ME 04106-2317 •architects Tel: (207)761-1770 Fax: (207)774-1246 •surveyors Web: www.oest.com Email: mail@oest.com •construction managers						

PLEASE NOTE: THIS DOCUMENT MAY NOT ACCURATELY REPRESENT THE FINAL DOCUMENT. ONLY AN ENGINEER, ARCHITECT OR SURVEYOR SIGNED, SEALED AND DATED PAPER COPY, PROVIDED BY THIS OFFICE, MAY BE UTILIZED FOR BIDDING OR CONSTRUCTION PURPOSES.


Code: 3602801\_S-9.dwg

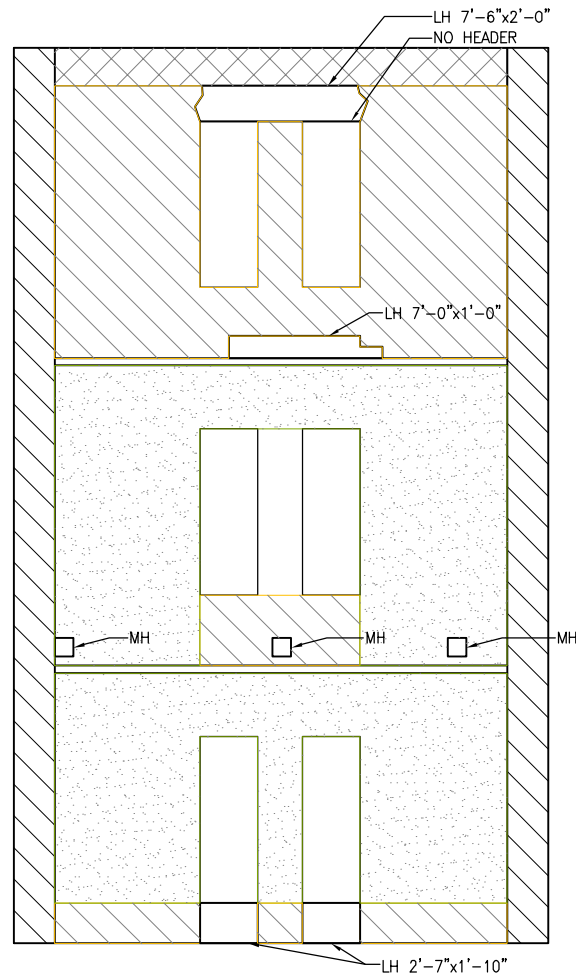

**H** INTERIOR ELEVATION  
SCALE: 1/4" = 1'-0"  
TYPE I = 34 SQ FT  
TYPE II = 240 SQ FT  
TYPE III = 364 SQ FT

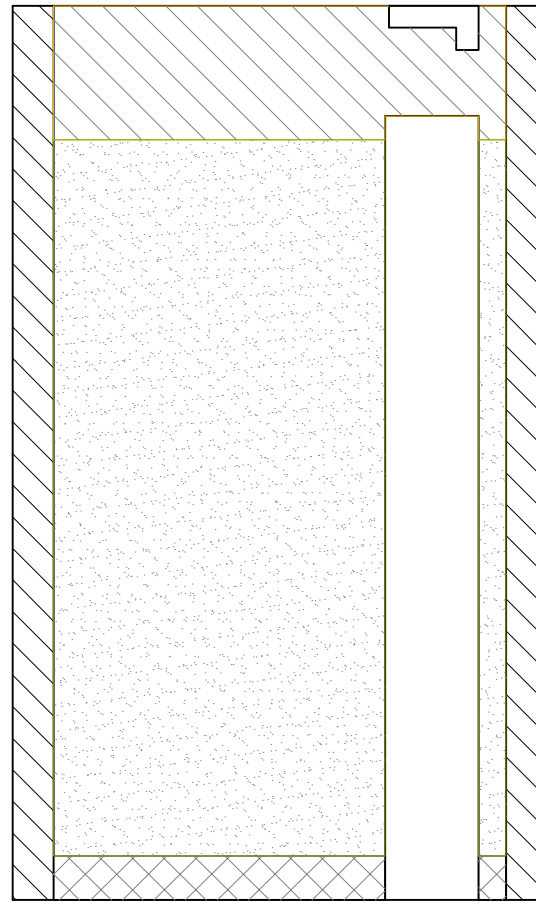


**P** INTERIOR ELEVATION  
SCALE: 1/4" = 1'-0"  
TYPE I = 32 SQ FT  
TYPE II = 112 SQ FT  
TYPE III = 514 SQ FT

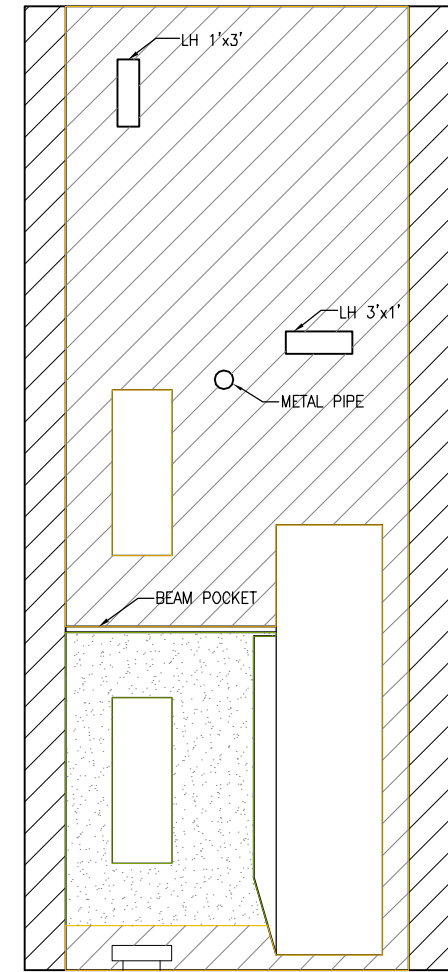


**R** INTERIOR ELEVATION  
SCALE: 1/4" = 1'-0"  
TYPE I = 0 SQ FT  
TYPE II = 422 SQ FT  
TYPE III = 91 SQ FT



**H** INTERIOR ELEVATION PHOTO  
SCALE: N.T.S.


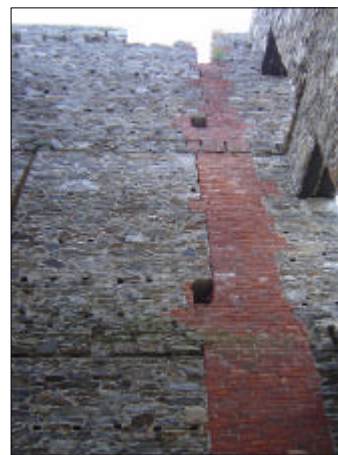


**P** INTERIOR ELEVATION PHOTO  
SCALE: N.T.S.

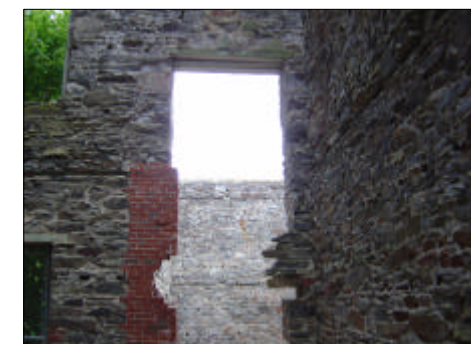

**R** INTERIOR ELEVATION PHOTO  
SCALE: N.T.S.


NOTES:  
1. ALL MASONRY SHOWN IS "INTERIOR" TYPE CUT STONE U.N.O.  
2. ALL HEADERS ARE P.T. WOOD U.N.O.

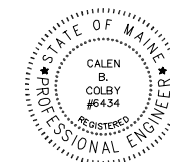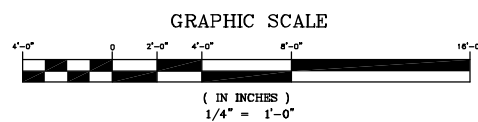


				TOWN OF CAPE ELIZABETH CAPE ELIZABETH, 04107	
C	ISSUED FOR FINAL REPORT	BJB	CBC	SDH	09/29/04
B	ISSUED FOR FINAL REVIEW	BJB	CBC	SDH	09/13/04
A	FOR CLIENT REVIEW	BJB	CBC	SDH	06/21/04
REV.	DESCRIPTION	DR. BY	CKD. BY	APP. BY	DATE
<b>ELEVATIONS</b>					
OEST Associates, Inc.		engineers architects surveyors construction managers		SCALE: AS NOTED	PROJECT NO. 360.28.01
343 Gorham Road · South Portland, ME 04106-2317 Tel: (207)761-1770 Fax: (207)774-1246 Web: www.oest.com Email: mail@oest.com				DATE: 2004	DRAWING NO. S-10
				DES BY: C. COLBY	SHEET 10 OF 11
				DWN BY: B. BLAKE	
				CHK BY: S. HARDING	

PLEASE NOTE: THIS DOCUMENT MAY NOT ACCURATELY REPRESENT THE FINAL DOCUMENT. ONLY AN ENGINEER, ARCHITECT OR SURVEYOR SIGNED, SEALED AND DATED PAPER COPY, PROVIDED BY THIS OFFICE, MAY BE UTILIZED FOR BIDDING OR CONSTRUCTION PURPOSES.


Code: 3602801\_S-10.dwg

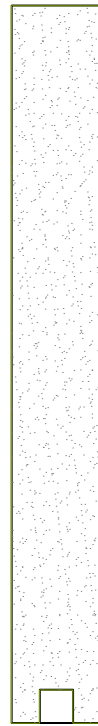

**(W)** WEST VIEW CHIMNEY  
 SCALE: 1/4" = 1'-0"  
 TYPE I = 0 SQ FT  
 TYPE II = 0 SQ FT  
 TYPE III = 126 SQ FT

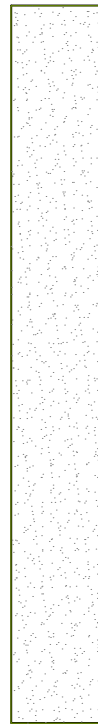

**(X)** SOUTH VIEW CHIMNEY  
 SCALE: 1/4" = 1'-0"  
 TYPE I = 0 SQ FT  
 TYPE II = 0 SQ FT  
 TYPE III = 128 SQ FT

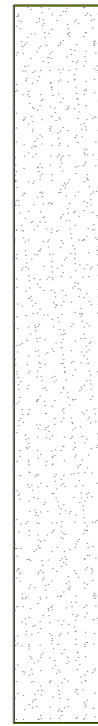


**(Y)** EAST VIEW CHIMNEY  
 SCALE: 1/4" = 1'-0"  
 TYPE I = 0 SQ FT  
 TYPE II = 0 SQ FT  
 TYPE III = 128 SQ FT



**(W)** EXTERIOR ELEVATION PHOTO  
 SCALE: N.T.S.





**(X)** EXTERIOR ELEVATION PHOTO  
 SCALE: N.T.S.

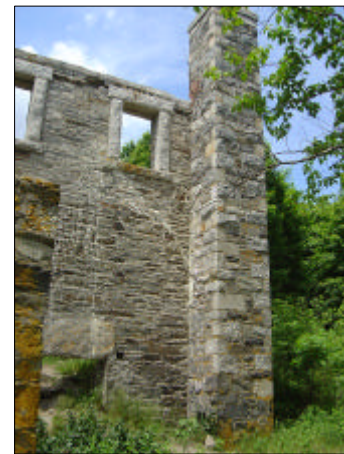

**(Y)** EXTERIOR ELEVATION PHOTO  
 SCALE: N.T.S.

NOTES:  
 1. ALL MASONRY SHOWN IS "EXTERIOR"  
 TYPE CUT STONE U.N.O.

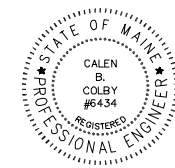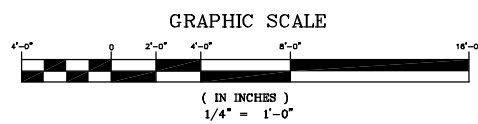

PLEASE NOTE: THIS DOCUMENT MAY NOT ACCURATELY REPRESENT THE FINAL DOCUMENT. ONLY AN ENGINEER, ARCHITECT OR SURVEYOR SIGNED, SEALED AND DATED PAPER COPY, PROVIDED BY THIS OFFICE, MAY BE UTILIZED FOR BIDDING OR CONSTRUCTION PURPOSES.

REV.	DESCRIPTION	DR. BY	CKD. BY	APP. BY	DATE
C	ISSUED FOR FINAL REPORT	BJB	CBC	SDH	09/29/04
B	ISSUED FOR FINAL REVIEW	BJB	CBC	SDH	09/13/04
A	FOR CLIENT REVIEW	BJB	CBC	SDH	06/21/04

TOWN OF CAPE ELIZABETH CAPE ELIZABETH, 04107	
GODDARD MANSION CAPE ELIZABETH	
ELEVATIONS	
SCALE: AS NOTED	PROJECT NO. 360.28.01
DATE: 2004	DRAWING NO. S-11
DES BY: C. COLBY	SHEET 11 OF 11
DWN BY: B. BLAKE	
CHK BY: S. HARDING	

**OEST Associates, Inc.**  
 343 Gorham Road · South Portland, ME 04106-2317  
 Tel: (207)761-1770 Fax: (207)774-1246  
 Web: www.oest.com Email: mail@oest.com

engineers  
 architects  
 surveyors  
 construction  
 managers

Code: 3602801\_S-11.dwg