


CONCEPT C: EVENTS AT THE FORT

Seating: 2' x 6" Granite - 1,700 linear feet
15" riser height/ 5' grassed tread

Seating Capacity: 800 people

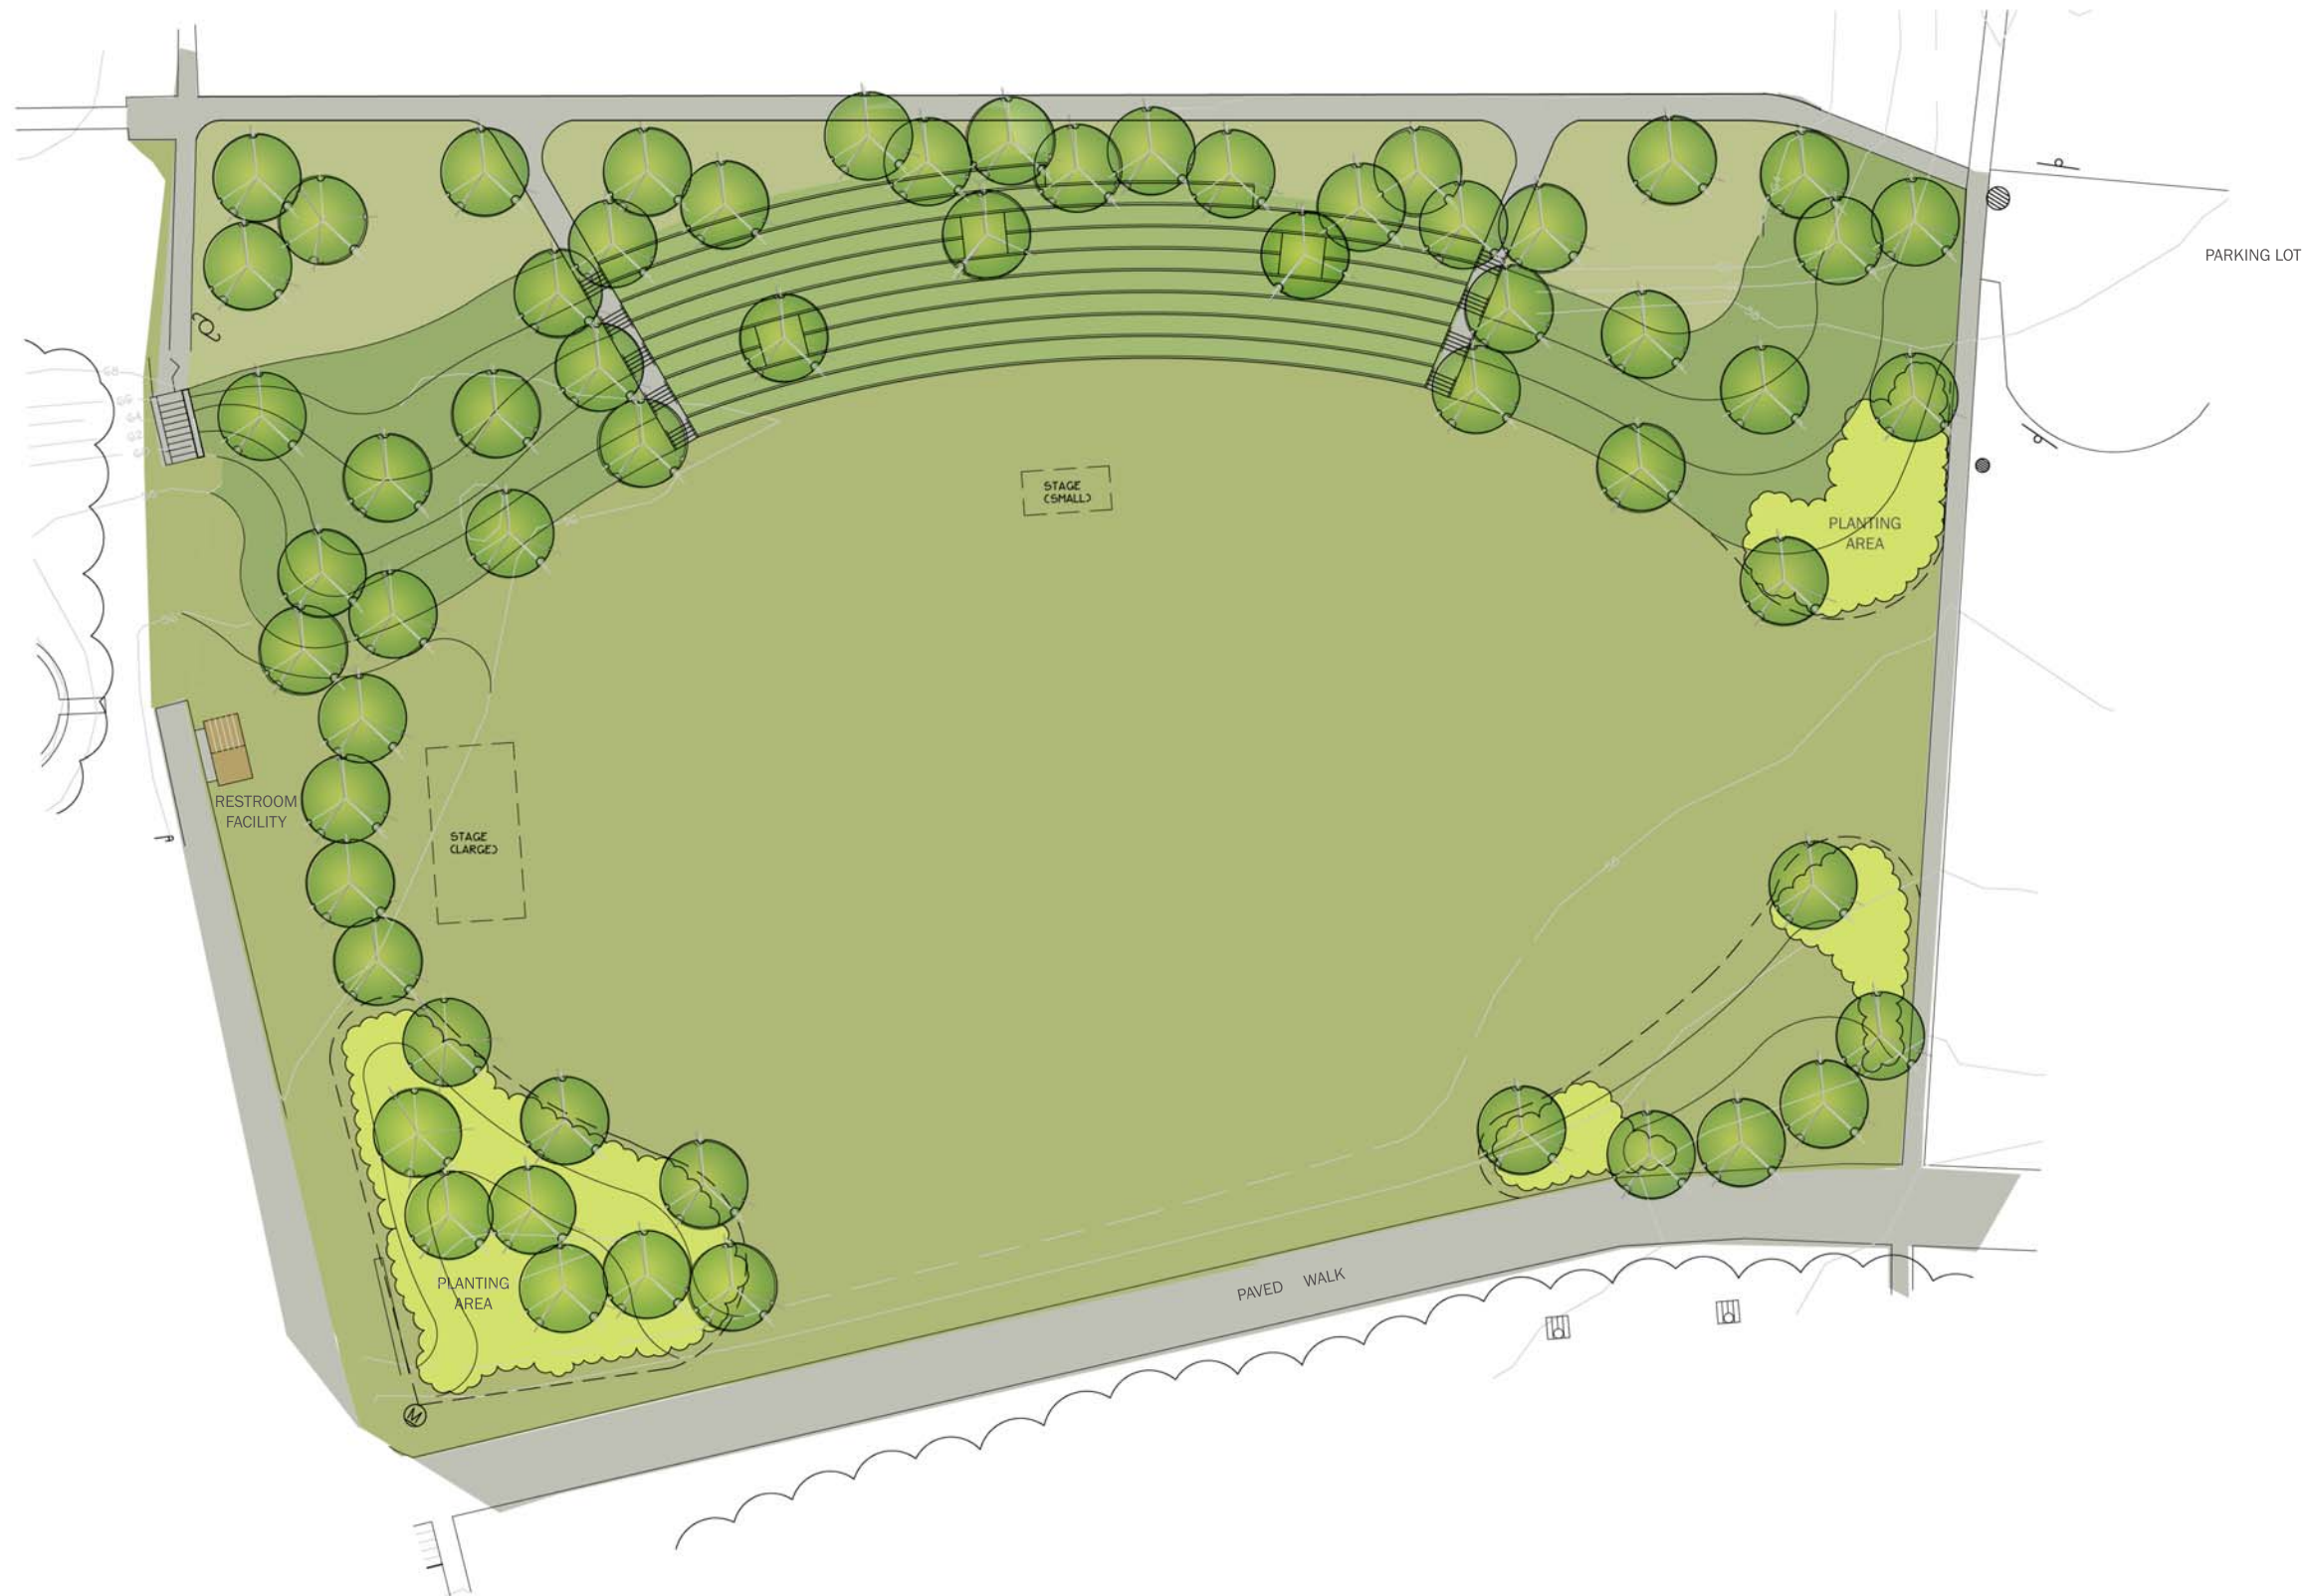

Prepared For:
TOWN OF CAPE ELIZABETH
320 Ocean House Road
Cape Elizabeth, Maine 04107

Prepared By:
MITCHELL & ASSOCIATES
Landscape Architects
The Staples School
70 Center Street
Portland, Maine 04101
Tel: (207) 774-4427

FORT WILLIAMS PARK
Bleachers
Shore Road
Cape Elizabeth, Maine

Date:
September 23, 2014


Issued For:
FWAC REVIEW

Revisions:

Reproduction or reuse of
this document without the
expressed written consent of
Mitchell & Associates is prohibited.

Title:
CONCEPT
PLAN

Scale: 1"=20'
0 10 20 40 ft.

North:  Sheet No.: **C**