

**CONCEPT A: NATURALIZED SLOPE WITH SEATING**

Seating Capacity: 250 people


Seating Capacity with Expansion: 460 people

15 Inch Granite Risers and 5 Foot Grassed Treads

Single Center Stair with Handrails

520 Linear Feet of Granite Curb (6"x 24")

4:1 Grassed Slopes (7,000 SF)

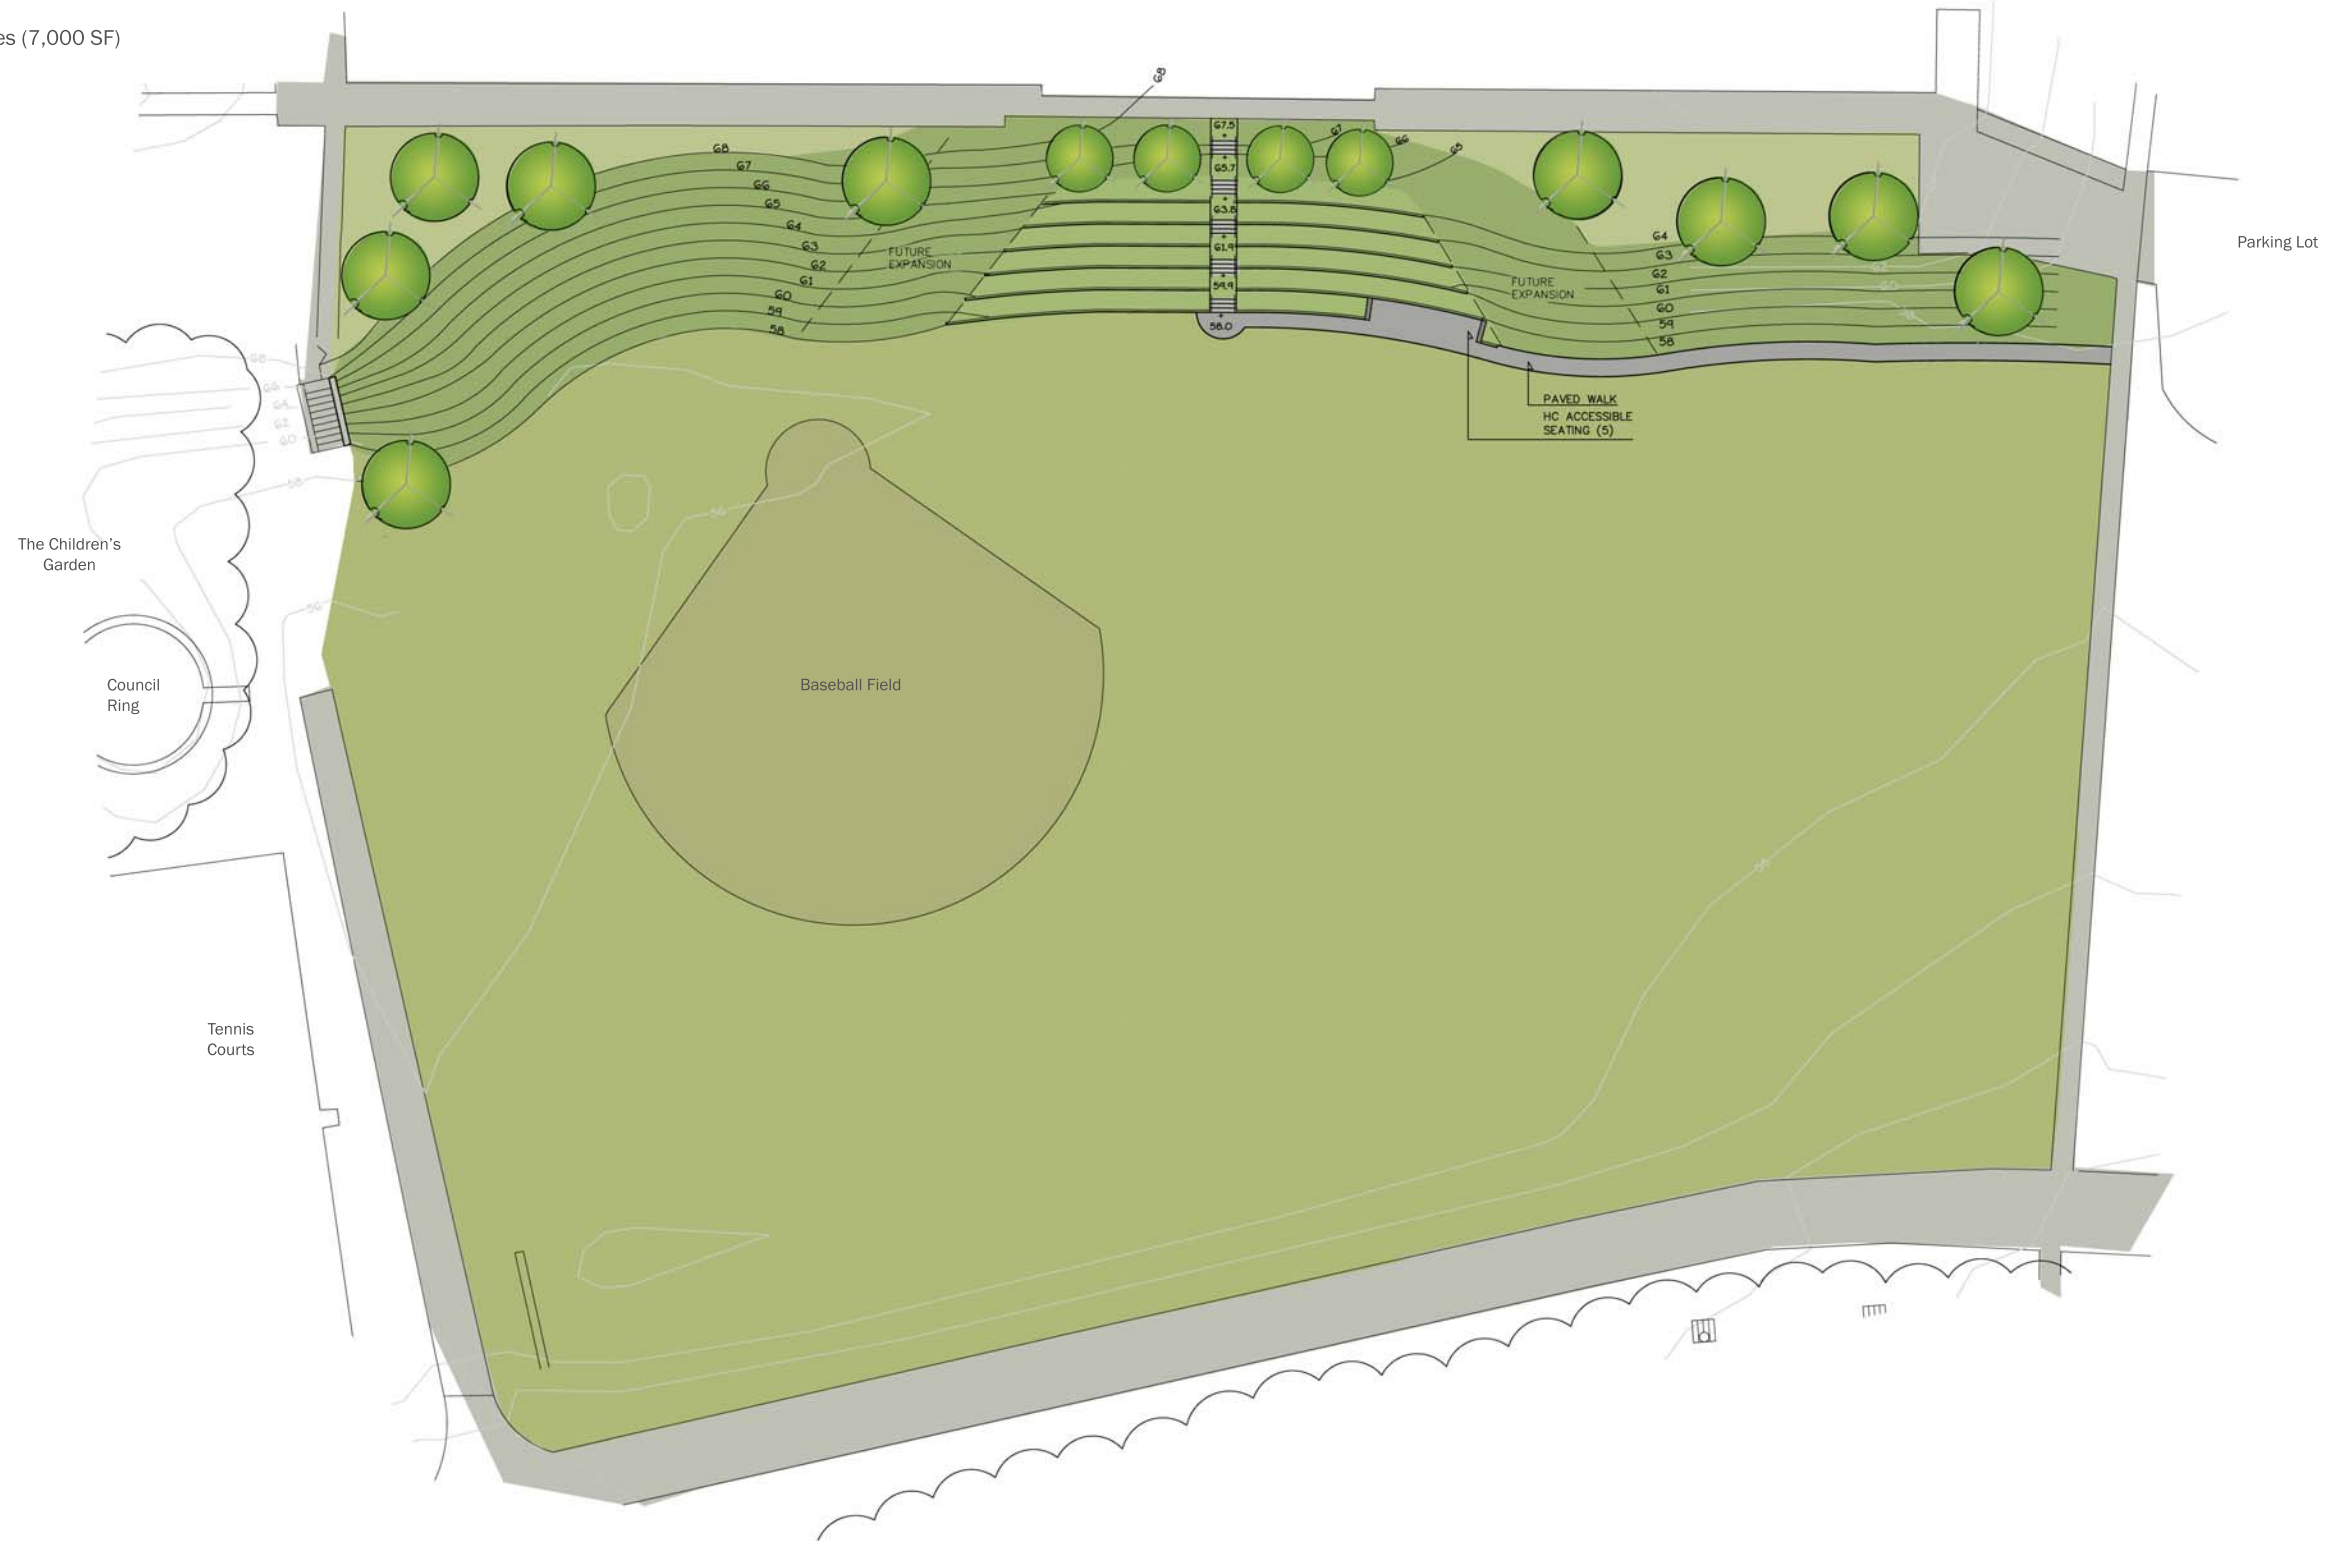

Prepared For:  
**TOWN OF CAPE ELIZABETH**  
 320 Ocean House Road  
 Cape Elizabeth, Maine 04107

Prepared By:  
**MITCHELL & ASSOCIATES**  
 Landscape Architects  
 The Staples School  
 70 Center Street  
 Portland, Maine 04101  
 Tel: (207) 774-4427

**FORT WILLIAMS PARK**  
**Bleachers**  
 Cape Elizabeth, Maine  
 Shore Road

Date:  
 DECEMBER 15, 2014

Issued For:  
 FWAC REVIEW

Revisions:

Reproduction or reuse of  
 this document without the  
 expressed written consent of  
 Mitchell & Associates is prohibited.

Title:  
 CONCEPT  
 PLAN

