## **GENERAL NOTES:**

- 1. THE RECORD EXTENDING THE TOWN OF CAPE ELIZABETH'S RIGHTS IN PROPOSED, UNACCEPTED WAYS (PAPER STREETS) IS BY DEED DATED SEPTEMBER 8, 1997 AND RECORDED AT THE CUMBERLAND COUNTY REGISTRY OF DEEDS IN BOOK 13317, PAGE 151, IN CONJUNCTION WITH A SECOND RECORDING EXTENDING THE TOWN'S RIGHTS IN A DEED DATED NOVEMBER 22, 2016 IN BOOK 33646, PAGE 304.
- 2. THE RIGHT OF WAY IS SHOWN AS ATLANTIC PLACE AND SURF SIDE AVENUE ON THE TOWN OF CAPE ELIZABETH TAX MAP U12.
- 3. THE WIDTH OF ATLANTIC PLACE IS 20' WIDE PER PLAN REFERENCE 5C AND 5G. THE WIDTH OF SURF SIDE AVENUE IS ASSUMED TO BE 50' WIDE (PER PLAN REFERENCE 5G) WITH SECTIONS OF VARYING WIDTHS.
- 4. BOUNDARY AND TOPOGRAPHIC INFORMATION SHOWN HEREON IS BASED UPON A FIELD SURVEY PERFORMED BY SEBAGO TECHNICS INC. IN DECEMBER 2012, AND JANUARY 2017.
- A. "SHORE ACRES PROPERTY OF THE SHORE ACRES LAND COMPANY" UNDATED, BY W. RICHARDSON, C.E., AND RECORDED AT CCRD IN PLAN BOOK 12, PAGE 45.
- B. "PART OF SHORE ACRES THE SHORE ACRES LAND CO. AS RESTAKED BY NISBET & GRIFFIN INC." DATED JUNE 1930, AND RECORDED AT CCRD IN PLAN BOOK 137, PAGE 21.
- C. "PLAN OF A PRIVATE ACCESSWAY ON PILOT POINT ROAD, CAPE ELIZABETH, MAINE MADE FOR CARMEN T. CHATMAS" DATED DECEMBER 3, 1999, BY OWEN HASKELL, INC. AND RECORDED AT CCRD IN PLAN BOOK 200, PAGE 209.
- D. "PLAN OF PROPERTY & EXISTING CONDITIONS SURVEY MADE FOR COMMERCIAL STREET PROPERTIES" DATED DECEMBER 15, 2004 BY TITCOMB ASSOCIATES.
- E. "PLAN OF LAND IN CAPE ELIZABETH, MAINE FOR WALLACE E CAMP" DATED NOVEMBER 13, 1975 BY OWEN HASKELL, INC.
- F. "BOUNDARY SURVEY OF LEOPOLD PROPERTY FOR RUSS DOUCETTE CUSTOM BUILDERS"
- DATED OCTOBER 10, 2012, BY SEBAGO TECHNICS INC. G. "RIGHT-OF-WAY SURVEY SURF SIDE AVENUE CAPE ELIZABETH, MAINE PREPARED FOR:

PIERCE ATWOOD, LLP" DATED JUNE 4, 2013, BY NORTHEAST CIVIL SOLUTIONS INC.

-3/4" IRON PIPE FOUND

THOMAS Q. & MIKA REYNOLDS

MAP U12, LOT 95

PPROXIMATE GRAVEL DRIVE

-5/8" REBAR FOUND

"SN ROSS PLS 2205"-

NOT AT ANGLE POINT

CARMEN D. CHATMAS

15086/347

-4"X4" CONCRETE MONUMENT FOUND

2" ABOVE GRADE, HELD FOR LINE

3.75' FROM R.O.W. LINE

-C15 4" ABOVE GRADE,

HELD FOR LINE.

-5/8" REBAR FOUND

6" ABOVE GRADE,

"SN ROSS PLS 2205"

HELD AT ANGLE POINT

4" BELOW GRADE, HELD

N 23°26'01"

135.43'

77'16" W TIC PLAY STRUCTURE (12)

## **GENERAL NOTES CONTINUED:**

- 6. PLAN ORIENTATION IS GRID NORTH, MAINE STATE PLANE COORDINATE SYSTEM, WEST ZONE 1802-NAD83, BASED ON DUAL FREQUENCY GPS OBSERVATIONS.
- 7. UTILITY INFORMATION DEPICTED HEREON IS COMPILED USING PHYSICAL EVIDENCE LOCATED IN THE FIELD. UTILITIES DEPICTED HEREON MAY NOT NECESSARILY REPRESENT ALL EXISTING UTILITIES. CONTRACTORS AND/OR DESIGNERS NEED TO CONTACT DIG-SAFE SYSTEMS, INC. (1-888-DIG-SAFE) AND FIELD VERIFY EXISTING UTILITIES PRIOR TO CONSTRUCTION AND/OR EXCAVATION.
- 8. THE PURPOSE OF THIS SURVEY WAS TO RETRACE A PORTION OF THE RIGHT OF WAY ENTITLED SURF SIDE AVENUE AS WELL AS AN UNNAMED RIGHT OF WAY RUNNING BETWEEN LOTS 11, 12, & 13, AND 19, 20, & 21, (NOW CALLED ATLANTIC PLACE) AS SHOWN ON PLAN REFERENCE 5A. IN DOING SO, AVAILABLE SURVEY PLANS WERE REVIEWED ALONG WITH COVER DEEDS OF THE ADJOINING PROPERTY OWNERS. RIGHTS HELD BY THE TOWN OF CAPE ELIZABETH WERE NOT DETERMINED IN THE PROCESS OF PERFORMING THIS SURVEY. IT IS ADVISED TO CONSULT AN ATTORNEY CONCERNING THESE RIGHTS.
- 9. THE RIGHT OF WAY AS DEPICTED HEREON DOES FALL WITHIN A SPECIAL FLOOD HAZARD AREA AS DELINEATED ON THE FLOOD INSURANCE RATE MAP FOR CAPE ELIZABETH, MAINE, CUMBERLAND COUNTY, COMMUNITY-PANEL NUMBER 230043-0012-C, HAVING AN EFFECTIVE DATE OF JUNE 19, 1985. THE RIGHT OF WAY FALLS WITHIN AN AREA IDENTIFIED AS ZONE V2, AREAS OF 100 YEAR COASTAL FLOOD WITH VELOCITY (WAVE ACTION).
- 10. THIS SURVEY WAS PERFORMED WITH CARLSON BRX5 BASE/ROVER GPS UNITS SET TO A
- HORIZONTAL POSITIONAL TOLERANCE OF 0.10 FEET. 11. BACKGROUND IMAGERY IS FROM GOOGLE EARTH, AND IS DATED 5-9-2016.

-3/4" IRON PIPE FOUND

PILOT POINT ROAD

2" BELOW GRADE

"ATLANTIC PLACE"

ROAD SIGN

N 51'31'19" E

-5/8" REBAR FOUND

2" BELOW GRADE

IMAD KHALIDI

31366/145

MAP U12, LOT 74

5/8" REBAR FOUND

-HEDGE ROW OF

ROSE BUSHES

FLUSH, "PLS 509", HELD

GARDEN -

"PLS 509", HELD

N 26°45'24"

MICHAEL P. KRENITSKY, ET AL

20944/108

134.03'

MARIA C. RINALDI

29008/115

-5/8" REBAR FOUND

FLUSH, "PLS 509", HELD

12. IN THE SECTION THAT SURF SIDE AVENUE STRAYS FROM BEING A CONSISTENT WIDTH, PLAN REFERENCE 5A WAS DIGITIZED. THIS AREA OF THE RIGHT OF WAY IS ONLY APPROXIMATE AND SHOULD BE USED FOR REFERENCE PURPOSES ONLY.

-1" IRON PIPE FOUND

1" BELOW GRADE

(15)

1" IRON PIPE FOUND

N 4811'23"

485.42'

S 4871'23" W 485.90'

2" BELOW GRADE,

BENT AND LOOSE

FRANK J. GALOS TRUST 24745/44 & 25651/151

MAP U12, LOT 72

1" IRON PIPE FOUND

LOT SHOWN

ATLANTIC OCEAN

BROAD COVE

2" BELOW GRADE,

RUSTED OFF

\_5/8" REBAR FOUND FLUSH \_5/8" REBAR FOUND FLUSH

-1" IRON PIPE FOUND

" ABOVE GRADE, HELD

5/8" REBAR FOUND

"TITCOMB ASSOC. PLS 2320"

-WOODEN STAIRS

STONE BENCH-

-PLASTIC IRRIGATION LINE

6" ABOVE GRADE,

DAVID E. & KARA L. K. LEOPOLD

-5/8" REBAR FOUND

PILOT POINT, LLC

25799/318 MAP U12, LOT 69

10" ABOVE GRADE

-5/8" REBAR FOUND

"TITCOMB ASSOC. PLS 2320"

12" ABOVE GRADE,

HELD FOR LINE

-BRICK PATIO


T1" IRON PIPE FOUND

14" ABOVE GRADE

" IRON PIPE FOUND

14" ABOVE GRADE

PILOT POINT, LLC 25799/318 MAP U12, LOT 70

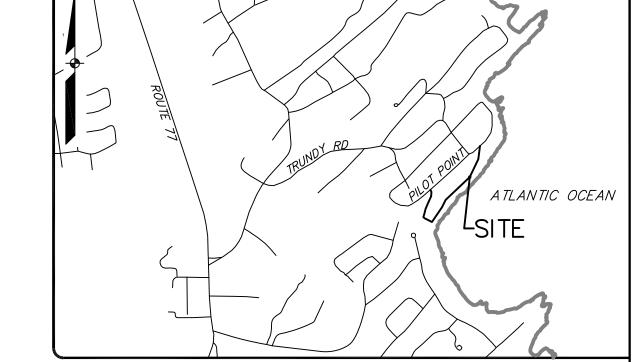




DESIGNED CHECKED CDM JIB

ABE ELIZ  $\circ$ 

PROJECT NO. SCALE 16493

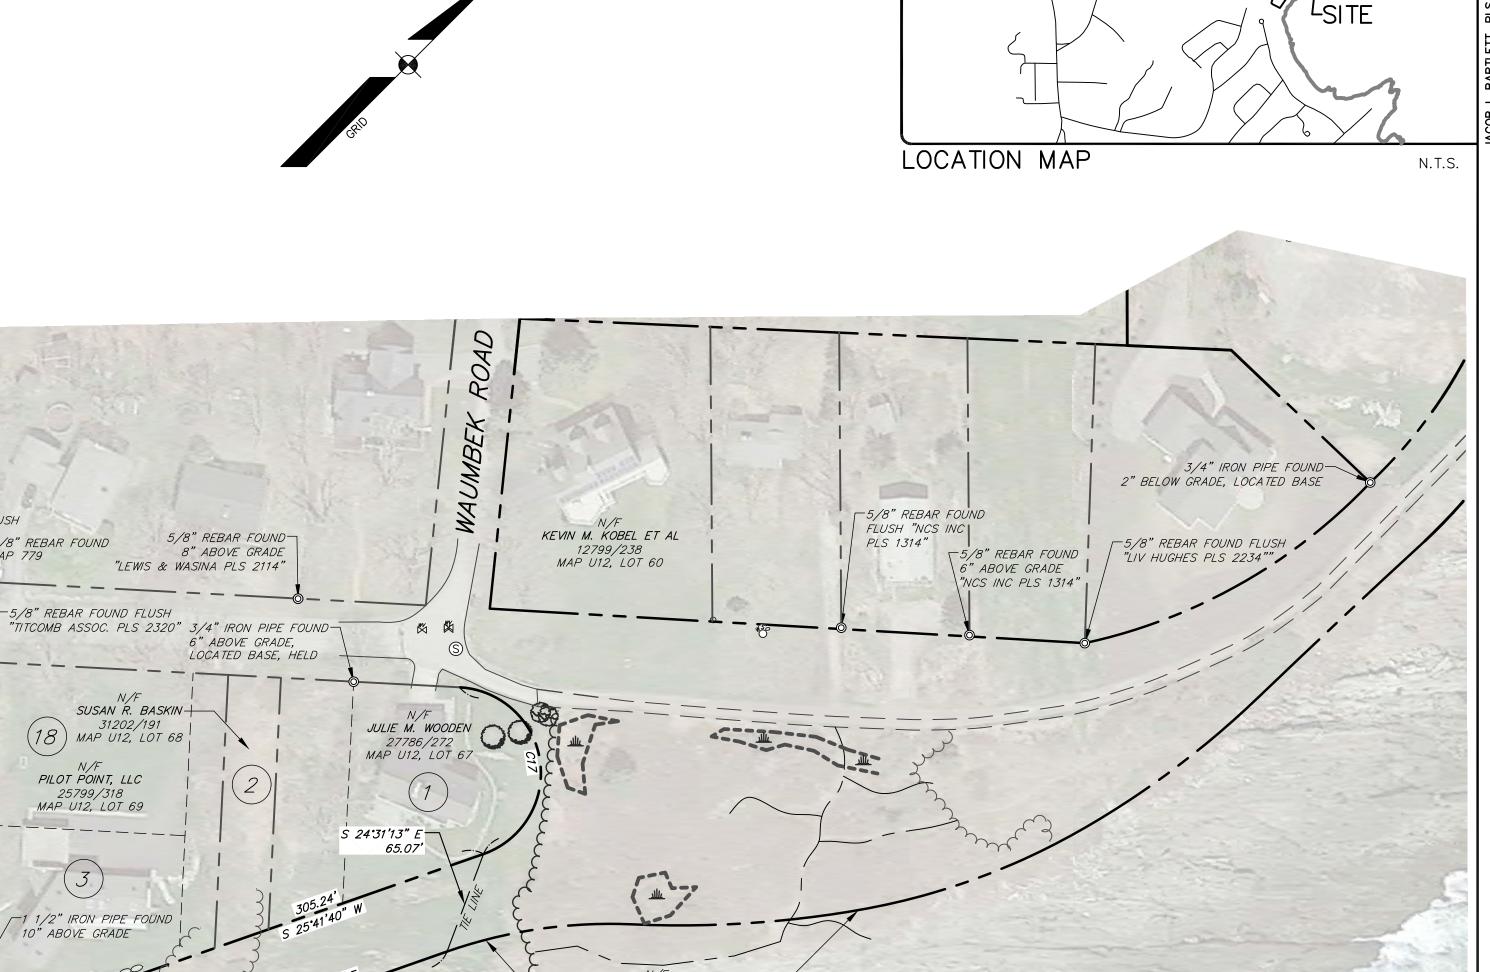

## 

N 62°06'31" W 101.18

N 35°25'24" I

TIE LINE


RUSSELL E. & DONNA KEENAN

12388/96

MAP U12, LOT 11

37.58'

LEGEND				
EXISTING	DESCRIPTION	EXISTING	DESCRIPTION	
	PROPERTY LINE/R.O.W.		- DECORATIVE METAL FENCE	
	— ABUTTER LINE/R.O.W.	STONE WALL		
	— TIE LINE	EDGE WETLAND		
· ·	— EASEMENT	<u> 11/14</u>	WETLANDS	
	— LOT LINE PER PLAN REF 5A MONUMENT	0	DECIDUOUS TREE	
0	IRON PIPE/ROD	£43	CONIFEROUS TREE	
C1/L1	CURVE/LINE NO.	6	SHRUB	
	DECK/STEPS/ OVERHANG	w	— WATER	
	EDGE PAVEMENT	\ \times \( \times \)	IRRIGATION VALVE	
	— EDGE CONCRETE	₩5	WATER SHUT OFF	
	— TRAIL-TRACED FROM AERIAL	S	SANITARY MANHOLE	
	EDGE GRAVEL	⊜	CATCH BASIN	
	== BRICK SKIRT ↑↑ TREELINE	8	LOT NUMBER PER PLAN REF 5A	

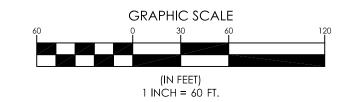

EASEMENT CURVE TABLE						
CURVE	LENGTH	RADIUS	CRD. BEARING	CRD. DIST.		
C10	39.53'	20.00'	N 71°51'57" W	33.40'		
C11	41.89'	56.66'	N 5°57'27" E	40.94'		
C12	28.41'	20.00'	S 10°50'05" W	26.08'		
C13	76.27'	76.67'	S 1°21′37" E	73.16'		
C14	56.71	40.00'	N 21°29'37" W	52.08'		
C15	28.35'	20.00'	S 21°29′37" E	26.04'		
C16	28.99'	24.06'	N 78°37'23" E	27.27'		
C17	147.55	53.63'	N 53°07'26" W	105.22'		

OWNER UNKNOWN

MAP U12, NO LOT SHOWN

GARAGE DOOR BEING USED AS DECK

WETLAND NOTE

THE WETLANDS ON THE SITE WERE DELINEATED BY GARY M. FULLERTON OF SEBAGO TECHNICS ON APRIL 11, 2017. THIS DELINEATION WAS COMPLETED IN GENERAL ACCORDANCE WITH THE STANDARDS AND METHODS OUTLINED IN THE 1987 WETLANDS DELINEATION MANUAL AND NORTHEAST REGIONAL SUPPLEMENT AUTHORED AND PUBLISHED BY THE U.S. ARMY CORPS OF ENGINEERS. THE WETLANDS WERE MARKED IN THE FIELD WITH FLAGGING. THE FLAGS "WETLAND BOUNDARY" ALPHA NUMERIC PINK WERE LOCATED USING A TRIMBLE PRO6H BACKPACK GPS UNIT CAPABLE OF DECIMETER ACCURACY.

## SURVEYOR'S STATEMENT

THIS SURVEY WAS PERFORMED UNDER MY DIRECT SUPERVISION AND TO THE BEST OF MY KNOWLEDGE AND BELIEF, IT WAS DONE IN ACCORDANCE WITH CHAPTER 90, PART 1 (PROFESSIONAL STANDARDS OF PRACTICE) AND PART 2 (TECHNICAL STANDARDS OF PRACTICE) OF THE MAINE BOARD OF LICENSURE FOR PROFESSIONAL LAND SURVEYORS.

FEBRUARY 6, 2017