

PLS OR PE
PROGRESS PRINT

PLS OR PE
NOT FOR CONSTRUCTION



DESIGNED	CHECKED
NLS	SSS
1 NLS 01/06/20 PRELIMINARY PLAN FOR PUBLIC MEETING	
REV. BY:	DATE: STATUS:
THIS PLAN SHALL NOT BE MODIFIED WITHOUT WRITTEN PERMISSION FROM SEBAGO TECHNICS, INC. ANY ALTERATIONS, AUTHORIZED OR OTHERWISE, SHALL BE AT THE USER'S SOLE RISK AND WITHOUT LIABILITY TO SEBAGO TECHNICS, INC.	

SEBAGO
TECHNICS
www.sebagotech.com
75 John Roberts Rd.
Suite 4A
South Portland, ME 04106
Tel. 207-200-2100

GENERAL PLAN
OF:
OCEAN HOUSE ROAD
SIDEWALK PROJECT - SEGMENT 7
FOR:
TOWN OF CAPE ELIZABETH
320 OCEAN HOUSE ROAD
CAPE ELIZABETH, ME 04107

PROJECT NO. 16445
SCALE 1" = 25'
SHEET 1 OF 2

... \SHEET\001_General_Plan.dgn

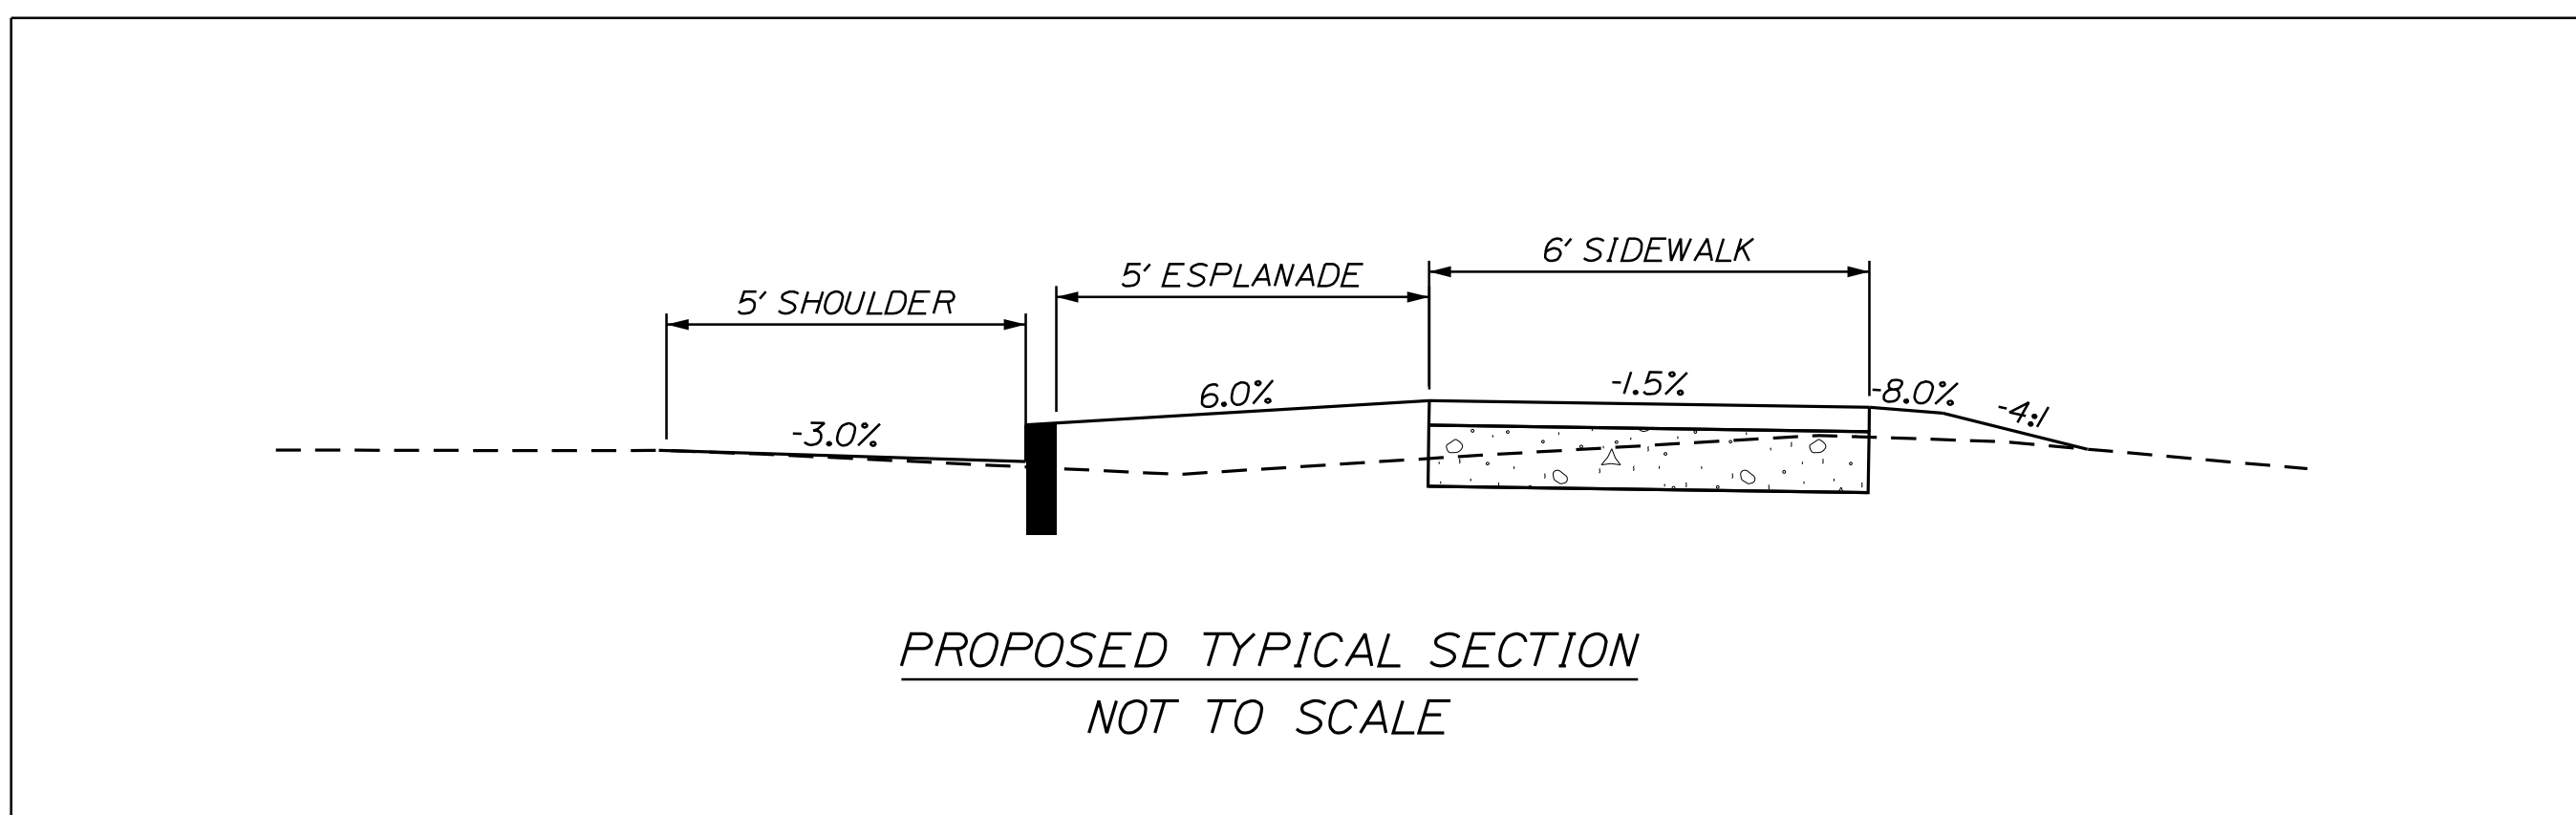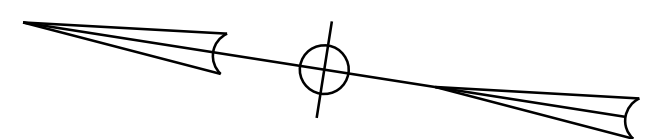

JASON WERNER SCHOCH REVOCABLE TRUST
JASON WERNER SCHOCH, TRUSTEE &
ELISA MICHELE TARLOW REVOCABLE TRUST
ELISA MICHELE TARLOW, TRUSTEE



JAMES R. CLARK
ANN B. CLARK

JASON WERNER SCHOCH REVOCABLE TRUST
JASON WERNER SCHOCH, TRUSTEE &
ELISA MICHELE TARLOW REVOCABLE TRUST
ELISA MICHELE TARLOW, TRUSTEE

MARGARET ANGELL
NATHANIEL FICK

EXISTING OPEN DITCH
STA. 107+50, SEE S.H.C.
FILE NO. 3-150

OLD OCEAN HOUSE ROAD

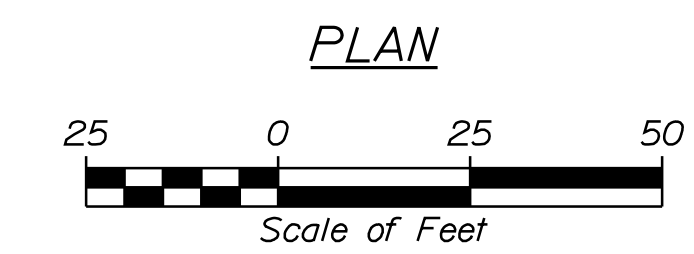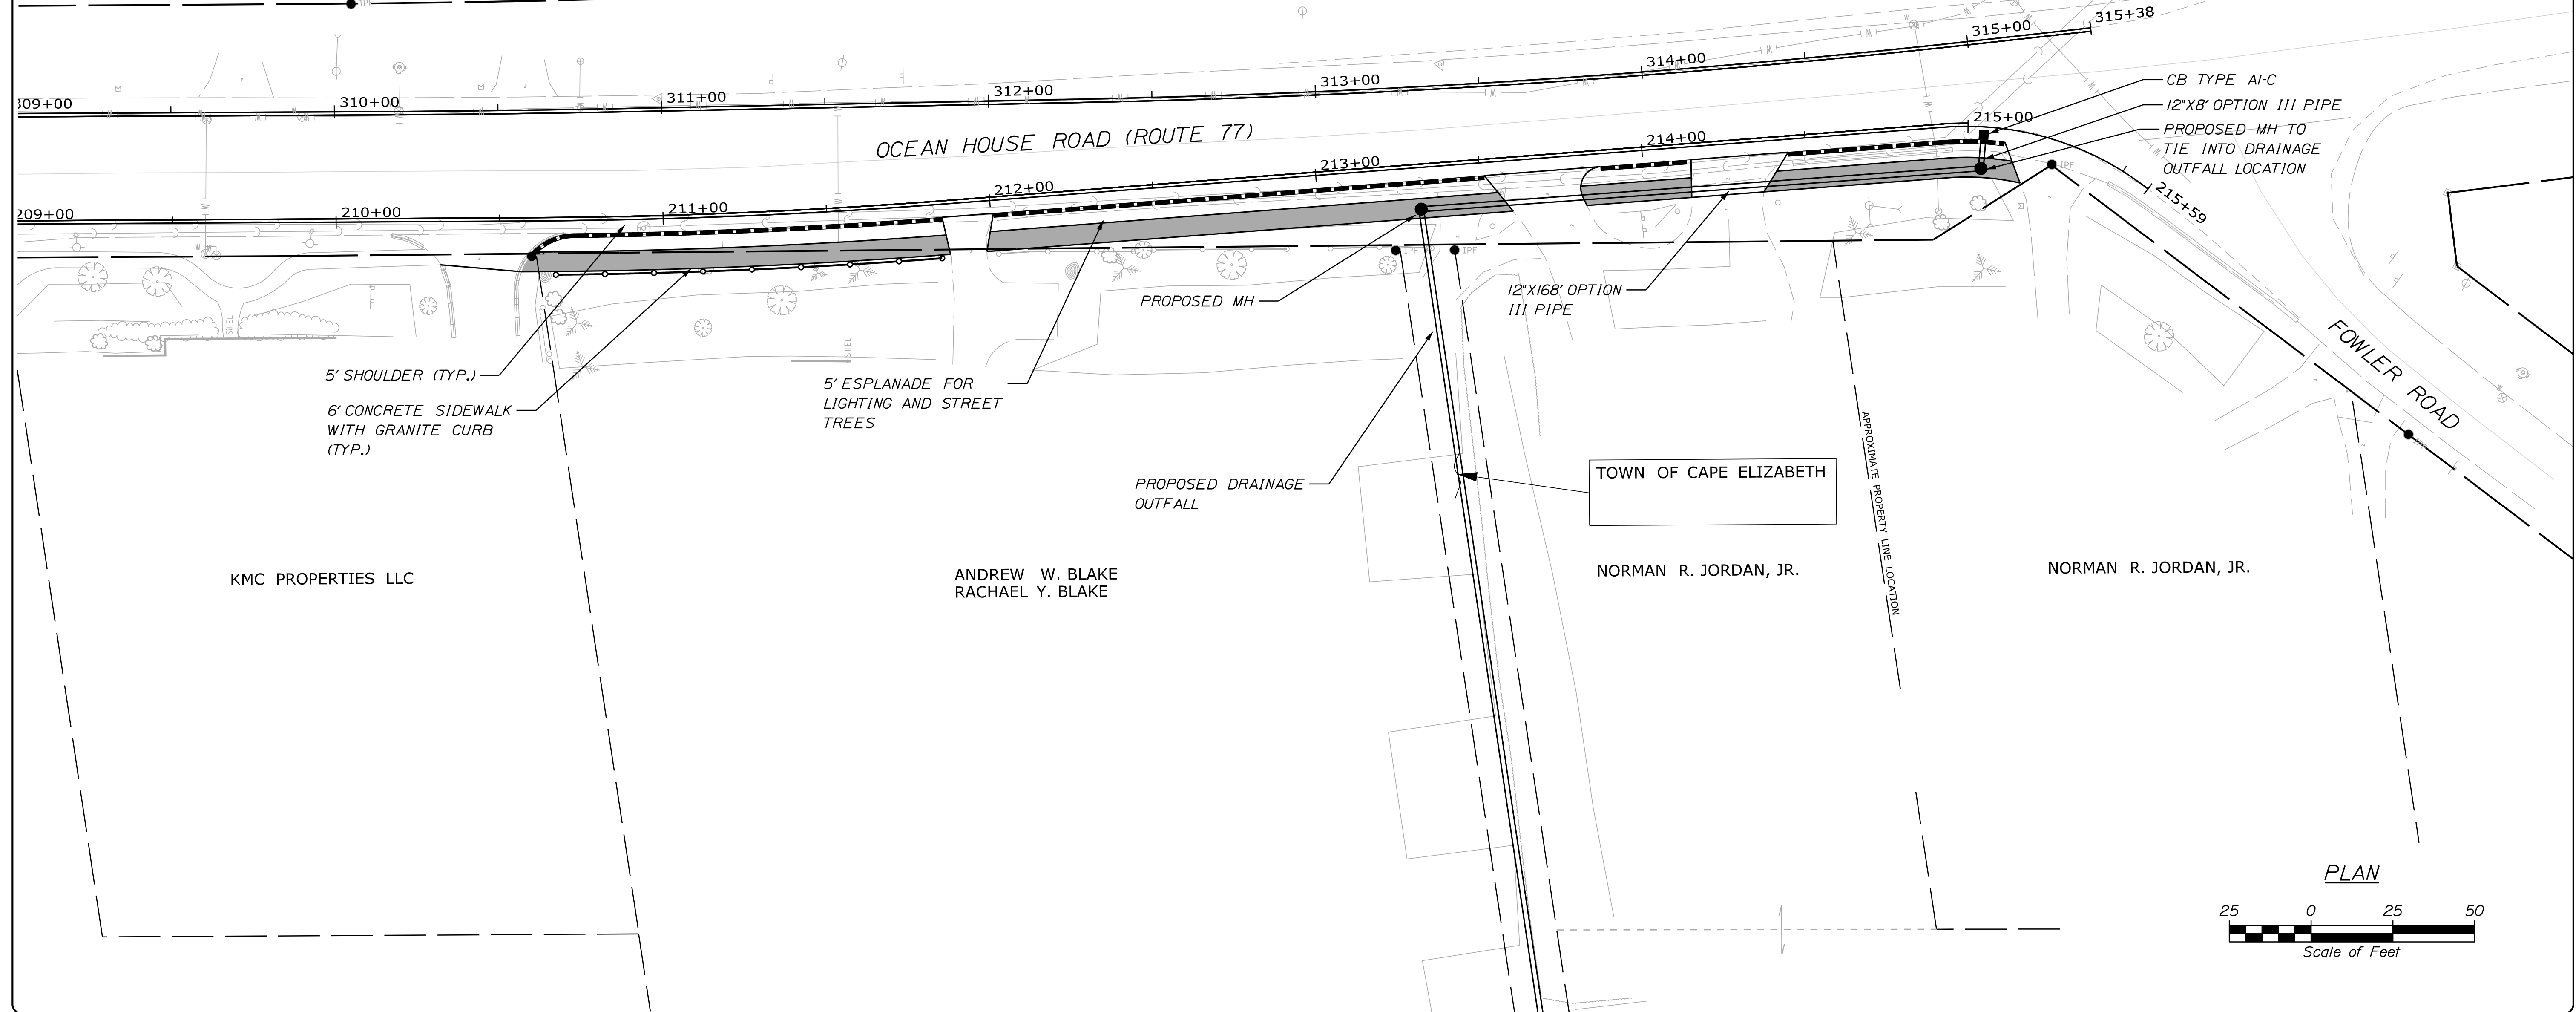

PLS OR PE
PROGRESS
PRINT

PLS OR PE
NOT FOR
CONSTRUCTION

DESIGNED	CHECKED
NLS	SSS
1 NLS 01/06/20 PRELIMINARY PLAN FOR PUBLIC MEETING	
REV BY:	DATE: STATUS:
THIS PLAN SHALL NOT BE MODIFIED WITHOUT WRITTEN PERMISSION FROM SEBAGO TECHNICS, INC. ANY ALTERATIONS, AUTHORIZED OR OTHERWISE, SHALL BE AT THE USER'S SOLE RISK AND WITHOUT LIABILITY TO SEBAGO TECHNICS, INC.	

SEBAGO
TECHNICS
www.sebagotechnics.com
75 John Roberts Rd.
Suite 4A
South Portland, ME 04106
Tel. 207-200-2100

GENERAL PLAN
OF:
OCEAN HOUSE ROAD
SIDEWALK PROJECT - SEGMENT 8
FOR:
TOWN OF CAPE ELIZABETH
320 OCEAN HOUSE ROAD
CAPE ELIZABETH, ME 04107

PROJECT NO. SCALE
16445 1" = 25'

SHEET 2 OF 2

... \SHEET\TS\002_General Plan.dgn